
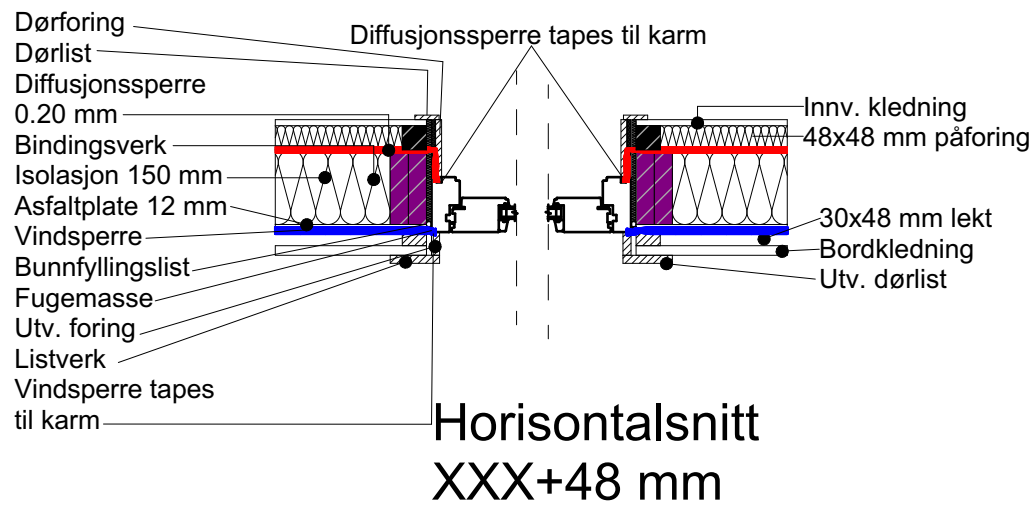


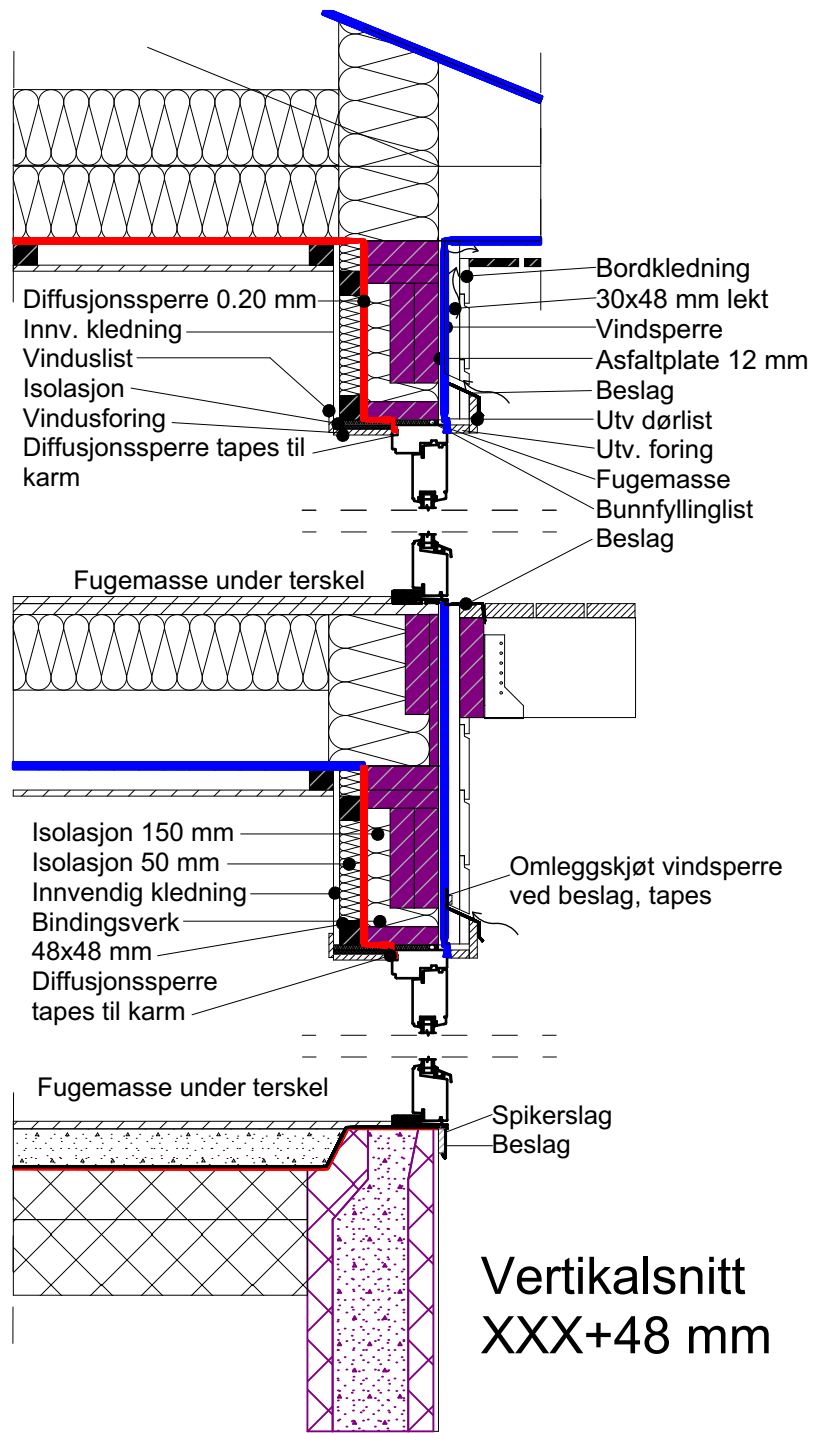

Dør i yttervegg 6+2" liggende kledning		HENVISNINGER:	
		NBI: 520.241	
		NBI: 523.251	
		MÅLESTOKK 1:15	
		DAKARK AS	
		DATO: 13.02.14	
		REVIDERT:	DATO: 02.03.22
			DATO:
			DATO:
			DATO:
			DATO:

2003

BYGGMANN