
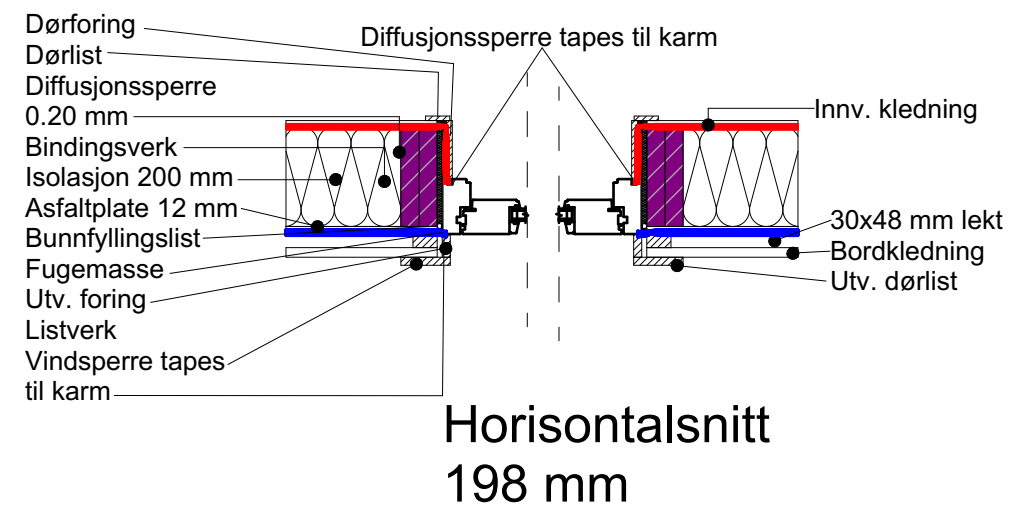


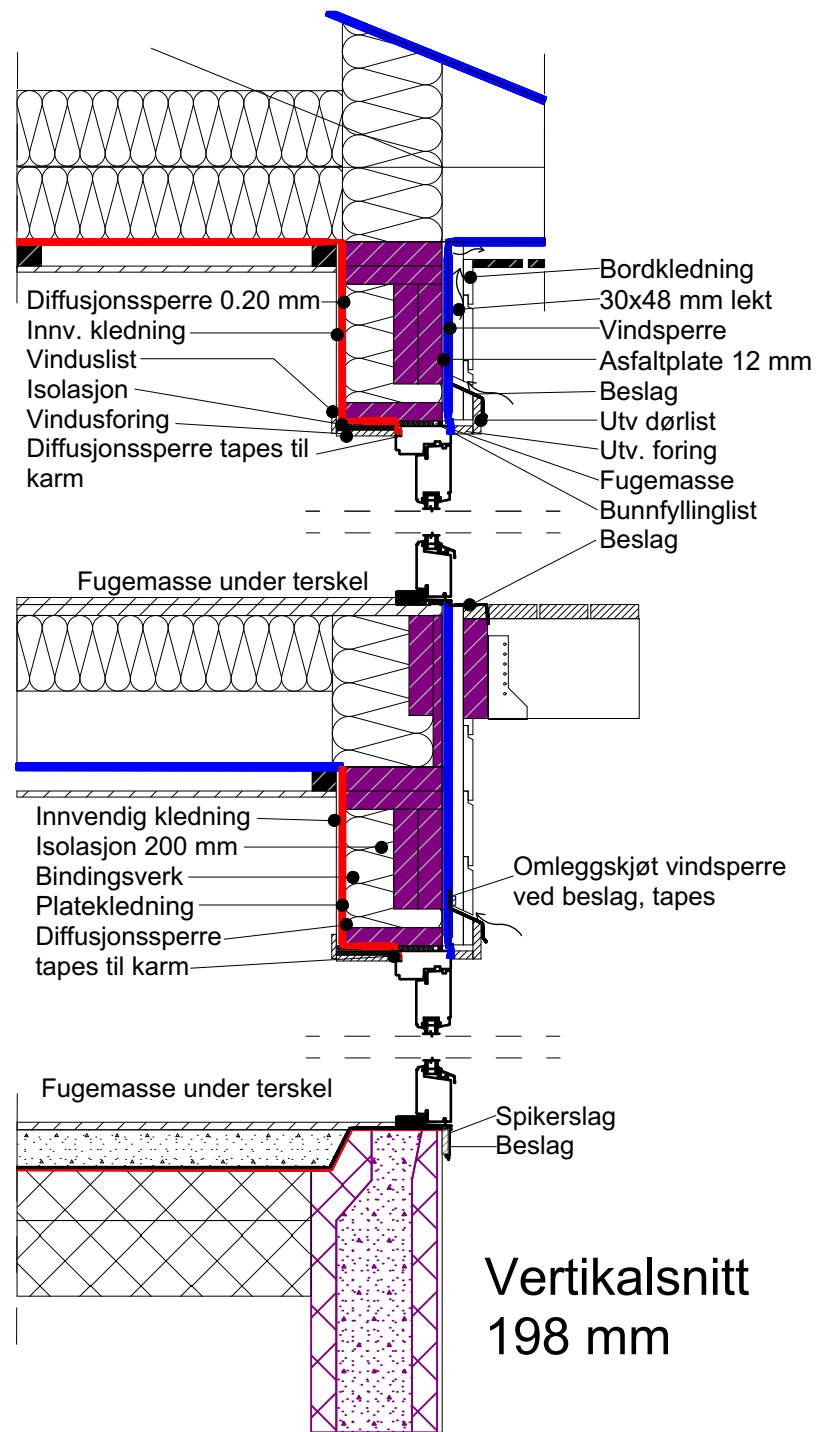

Dør i yttervegg 8" liggende kledning 2005B BYGGMANN	MÅLESTOKK 1:15			HENVISNINGER:
	DAKARK AS			NBI: 523.721
	DATO: 14.02.14			NBI: 520.241
	REVIDERT:	DATO: 02.03.22		NBI: 523.251
		DATO:		