
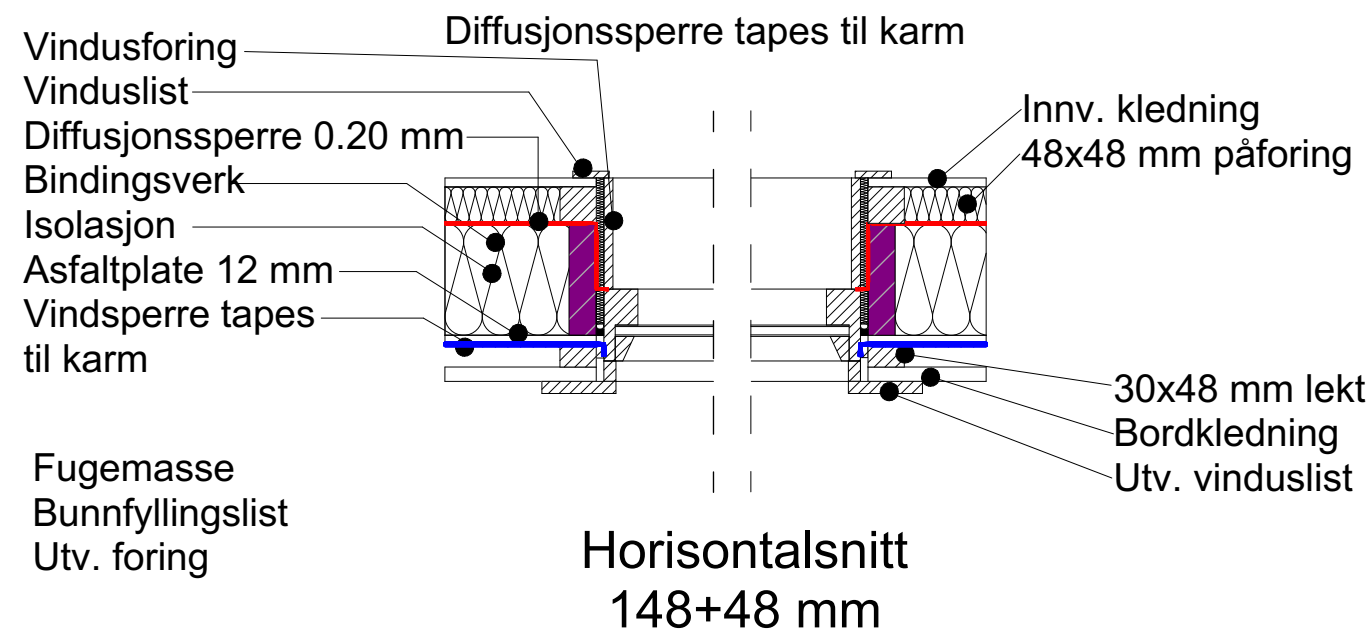


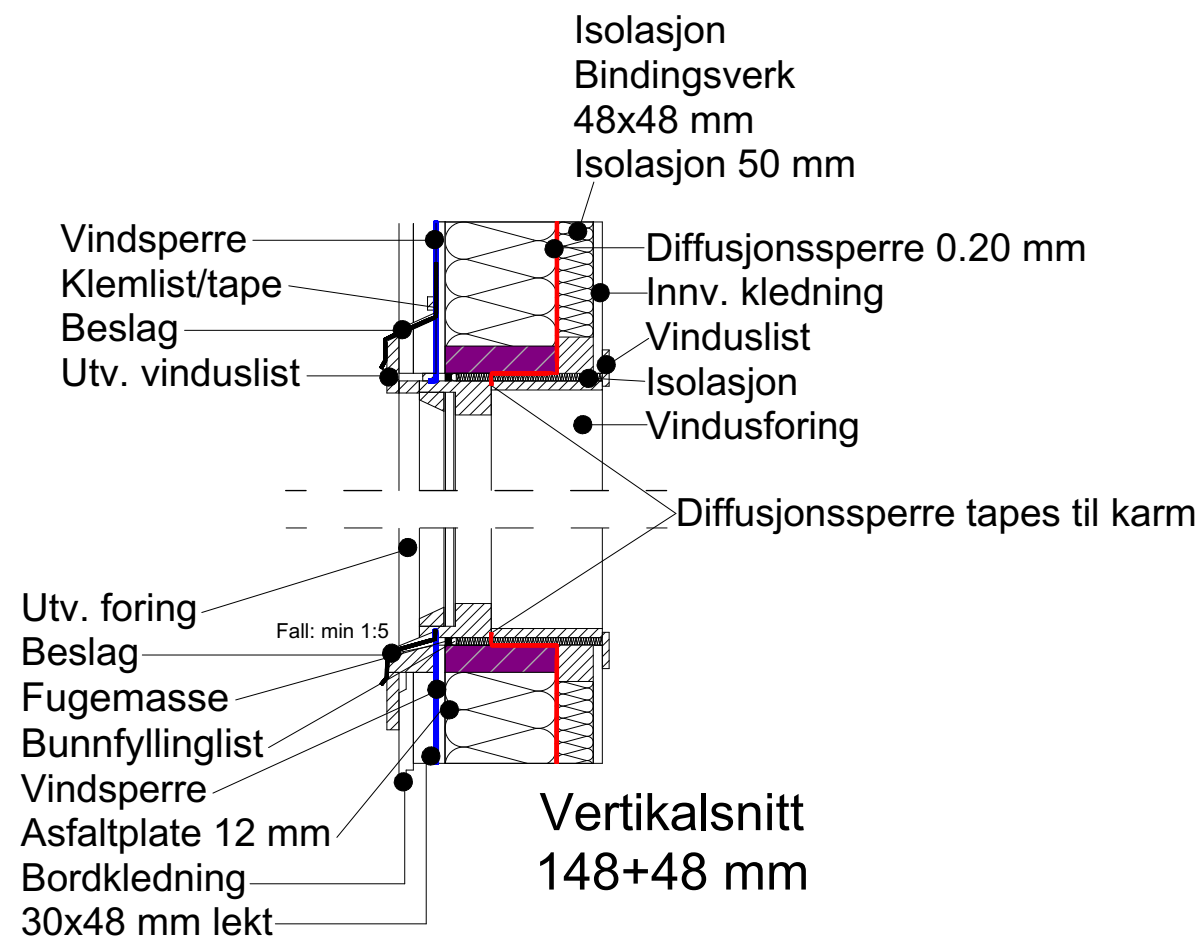

Vindu i yttervegg 6+2" liggende kledning		HENVISNINGER:	
2006 BYGGMANN		MÅLESTOKK 1:10	NBI: 523.255
		DAKARK AS	NBI: 573.104
		DATO: 11.02.14	NBI: 573.105
		REVIDERT:	NBI: 573.107
		DATO: 03.03.22	NBI: 573.121
		DATO:	
		DATO:	
		DATO:	