
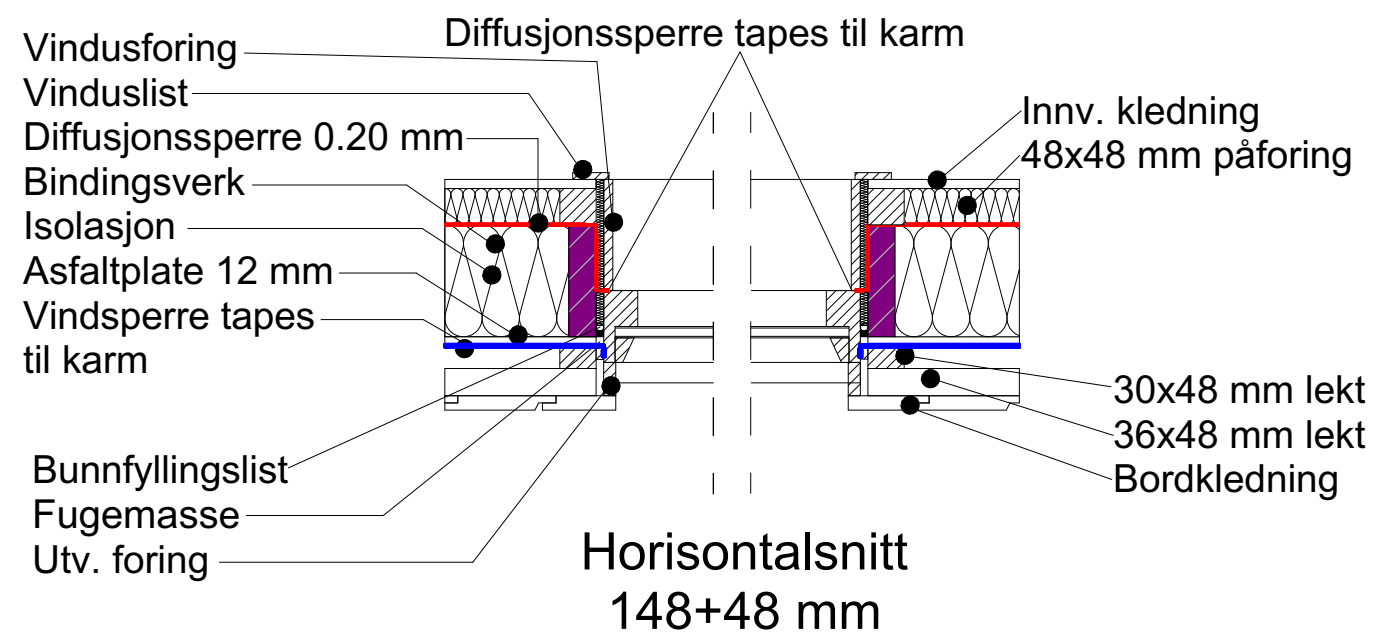


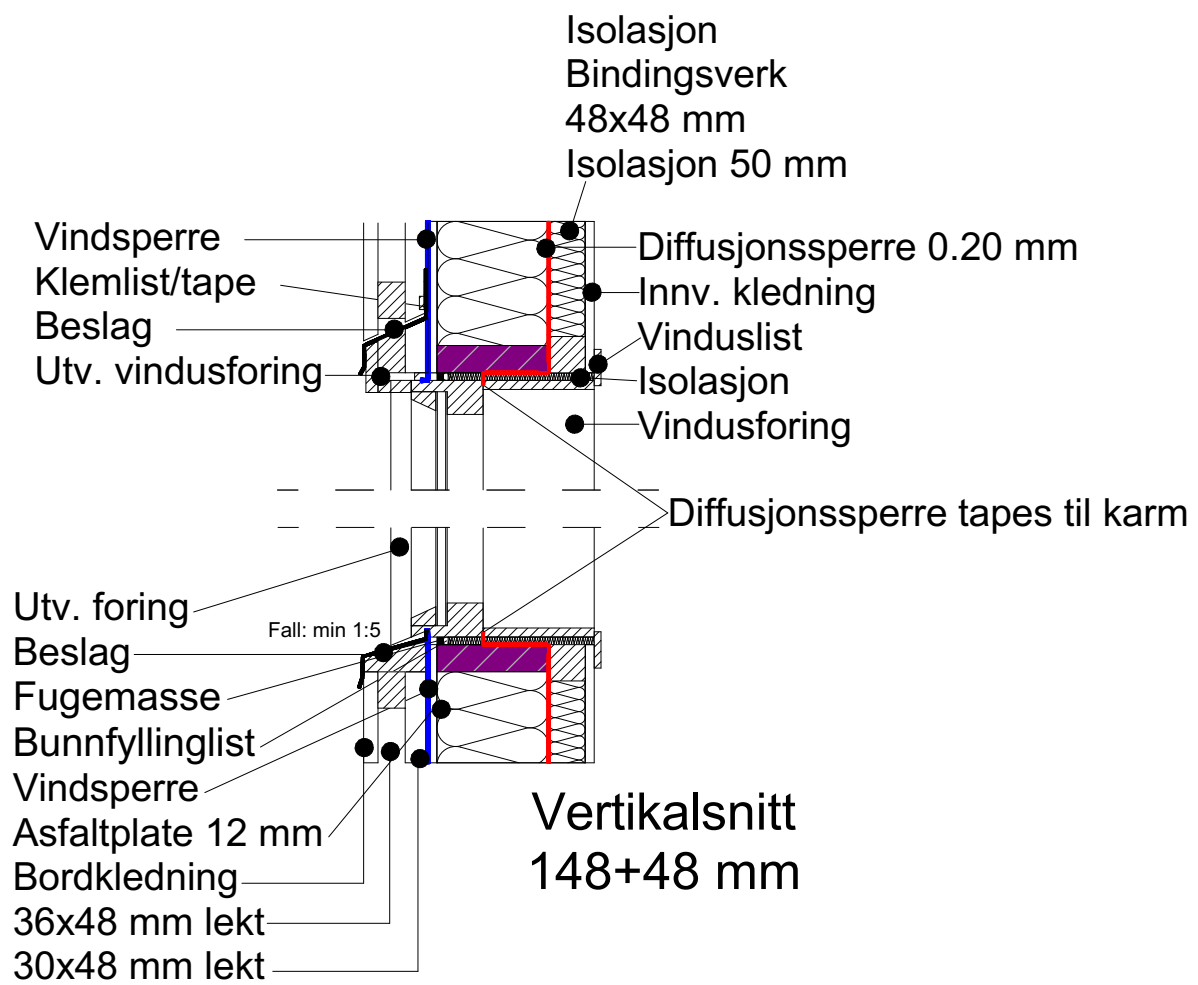

Vindu i yttervegg 6+2"	stående kledning		HENVISNINGER:
	MÅLESTOKK 1:10		NBI: 523.255
2007B	DAKARKAS		NBI: 573.104
	DATO: 12.02.14		NBI: 573.105
	REVIDERT:	DATO: 03.03.22	NBI: 573.107
BYGGMANN®		DATO:	NBI: 573.121
		DATO:	