



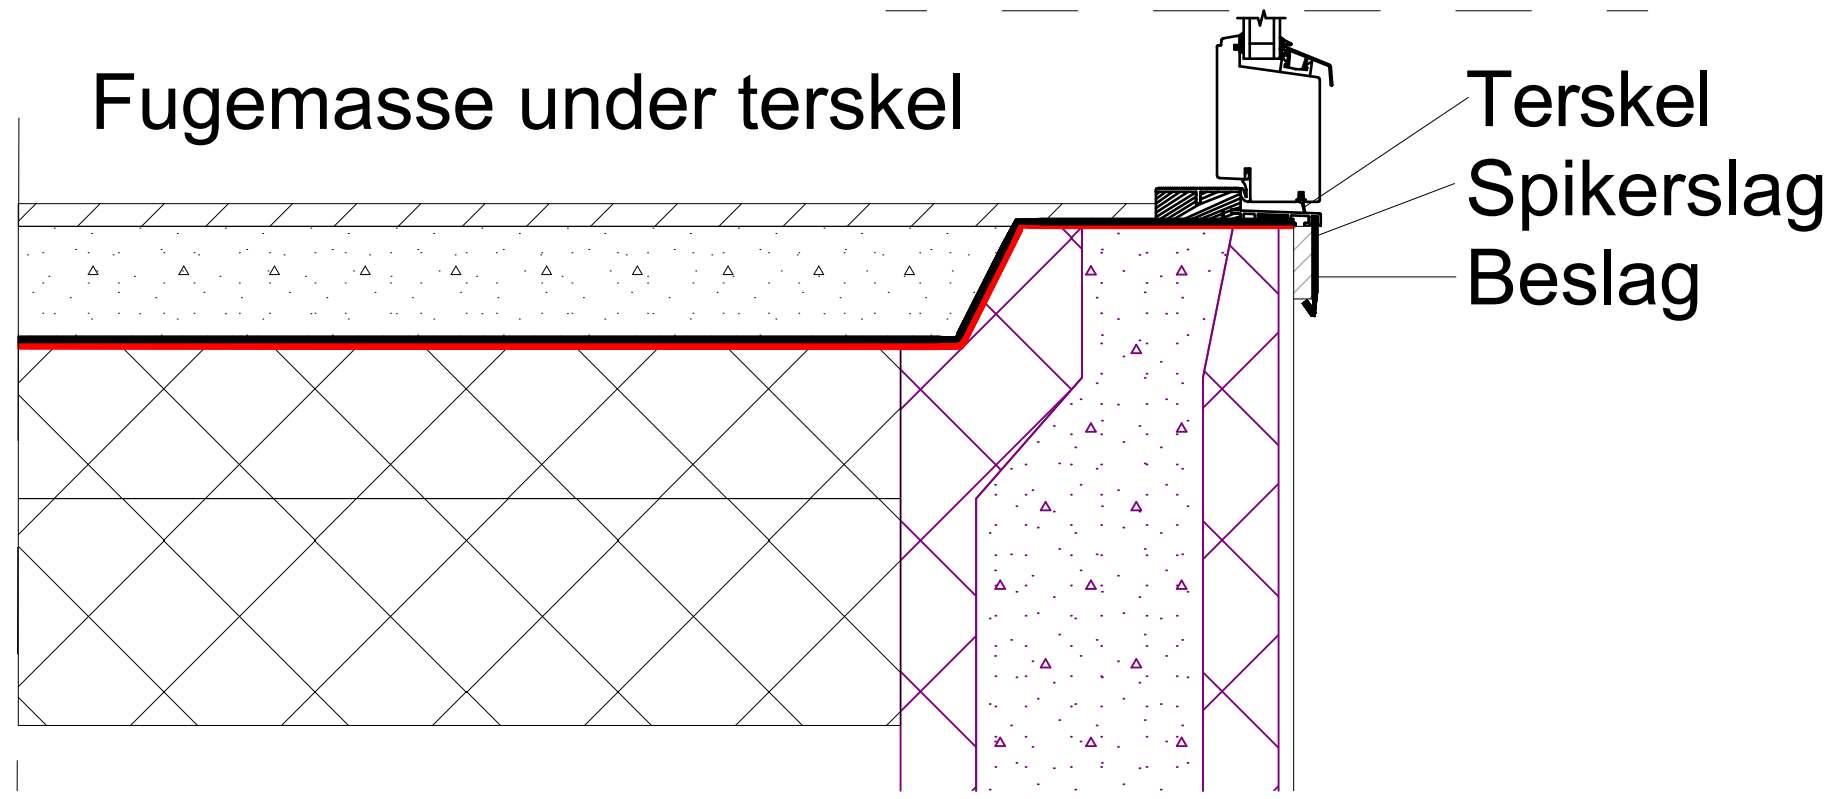

HENVISNINGER:		MALESTOKK 1:5		DATO: 04.03.22	
NBI: 520.241		DAKARK AS		DATO: 14.02.14	
NBI: 523.251		REVIDERT:		DATO:	
				DATO:	
				DATO:	

Beslag under ytterdør stående kledning

2012B

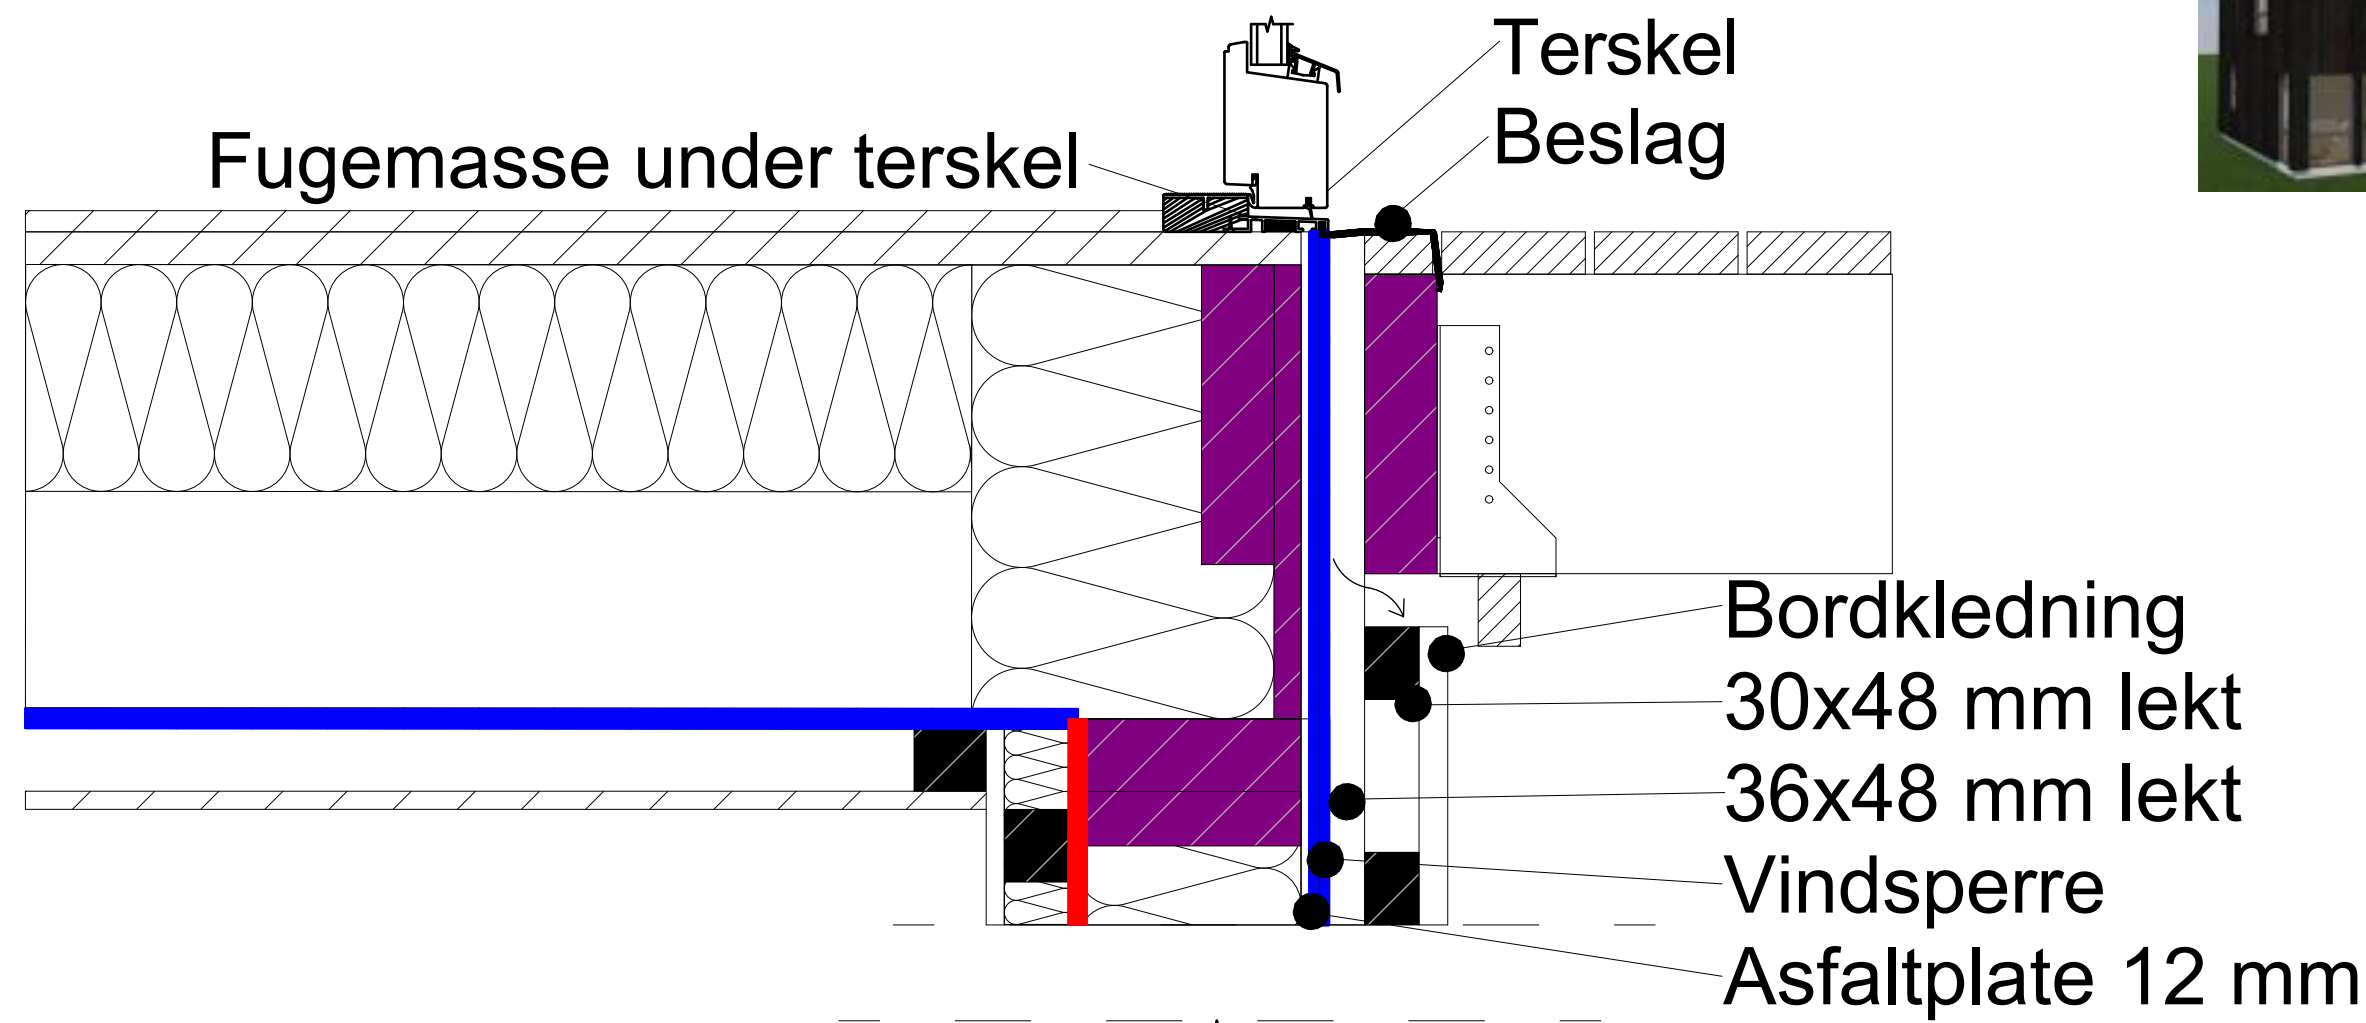