


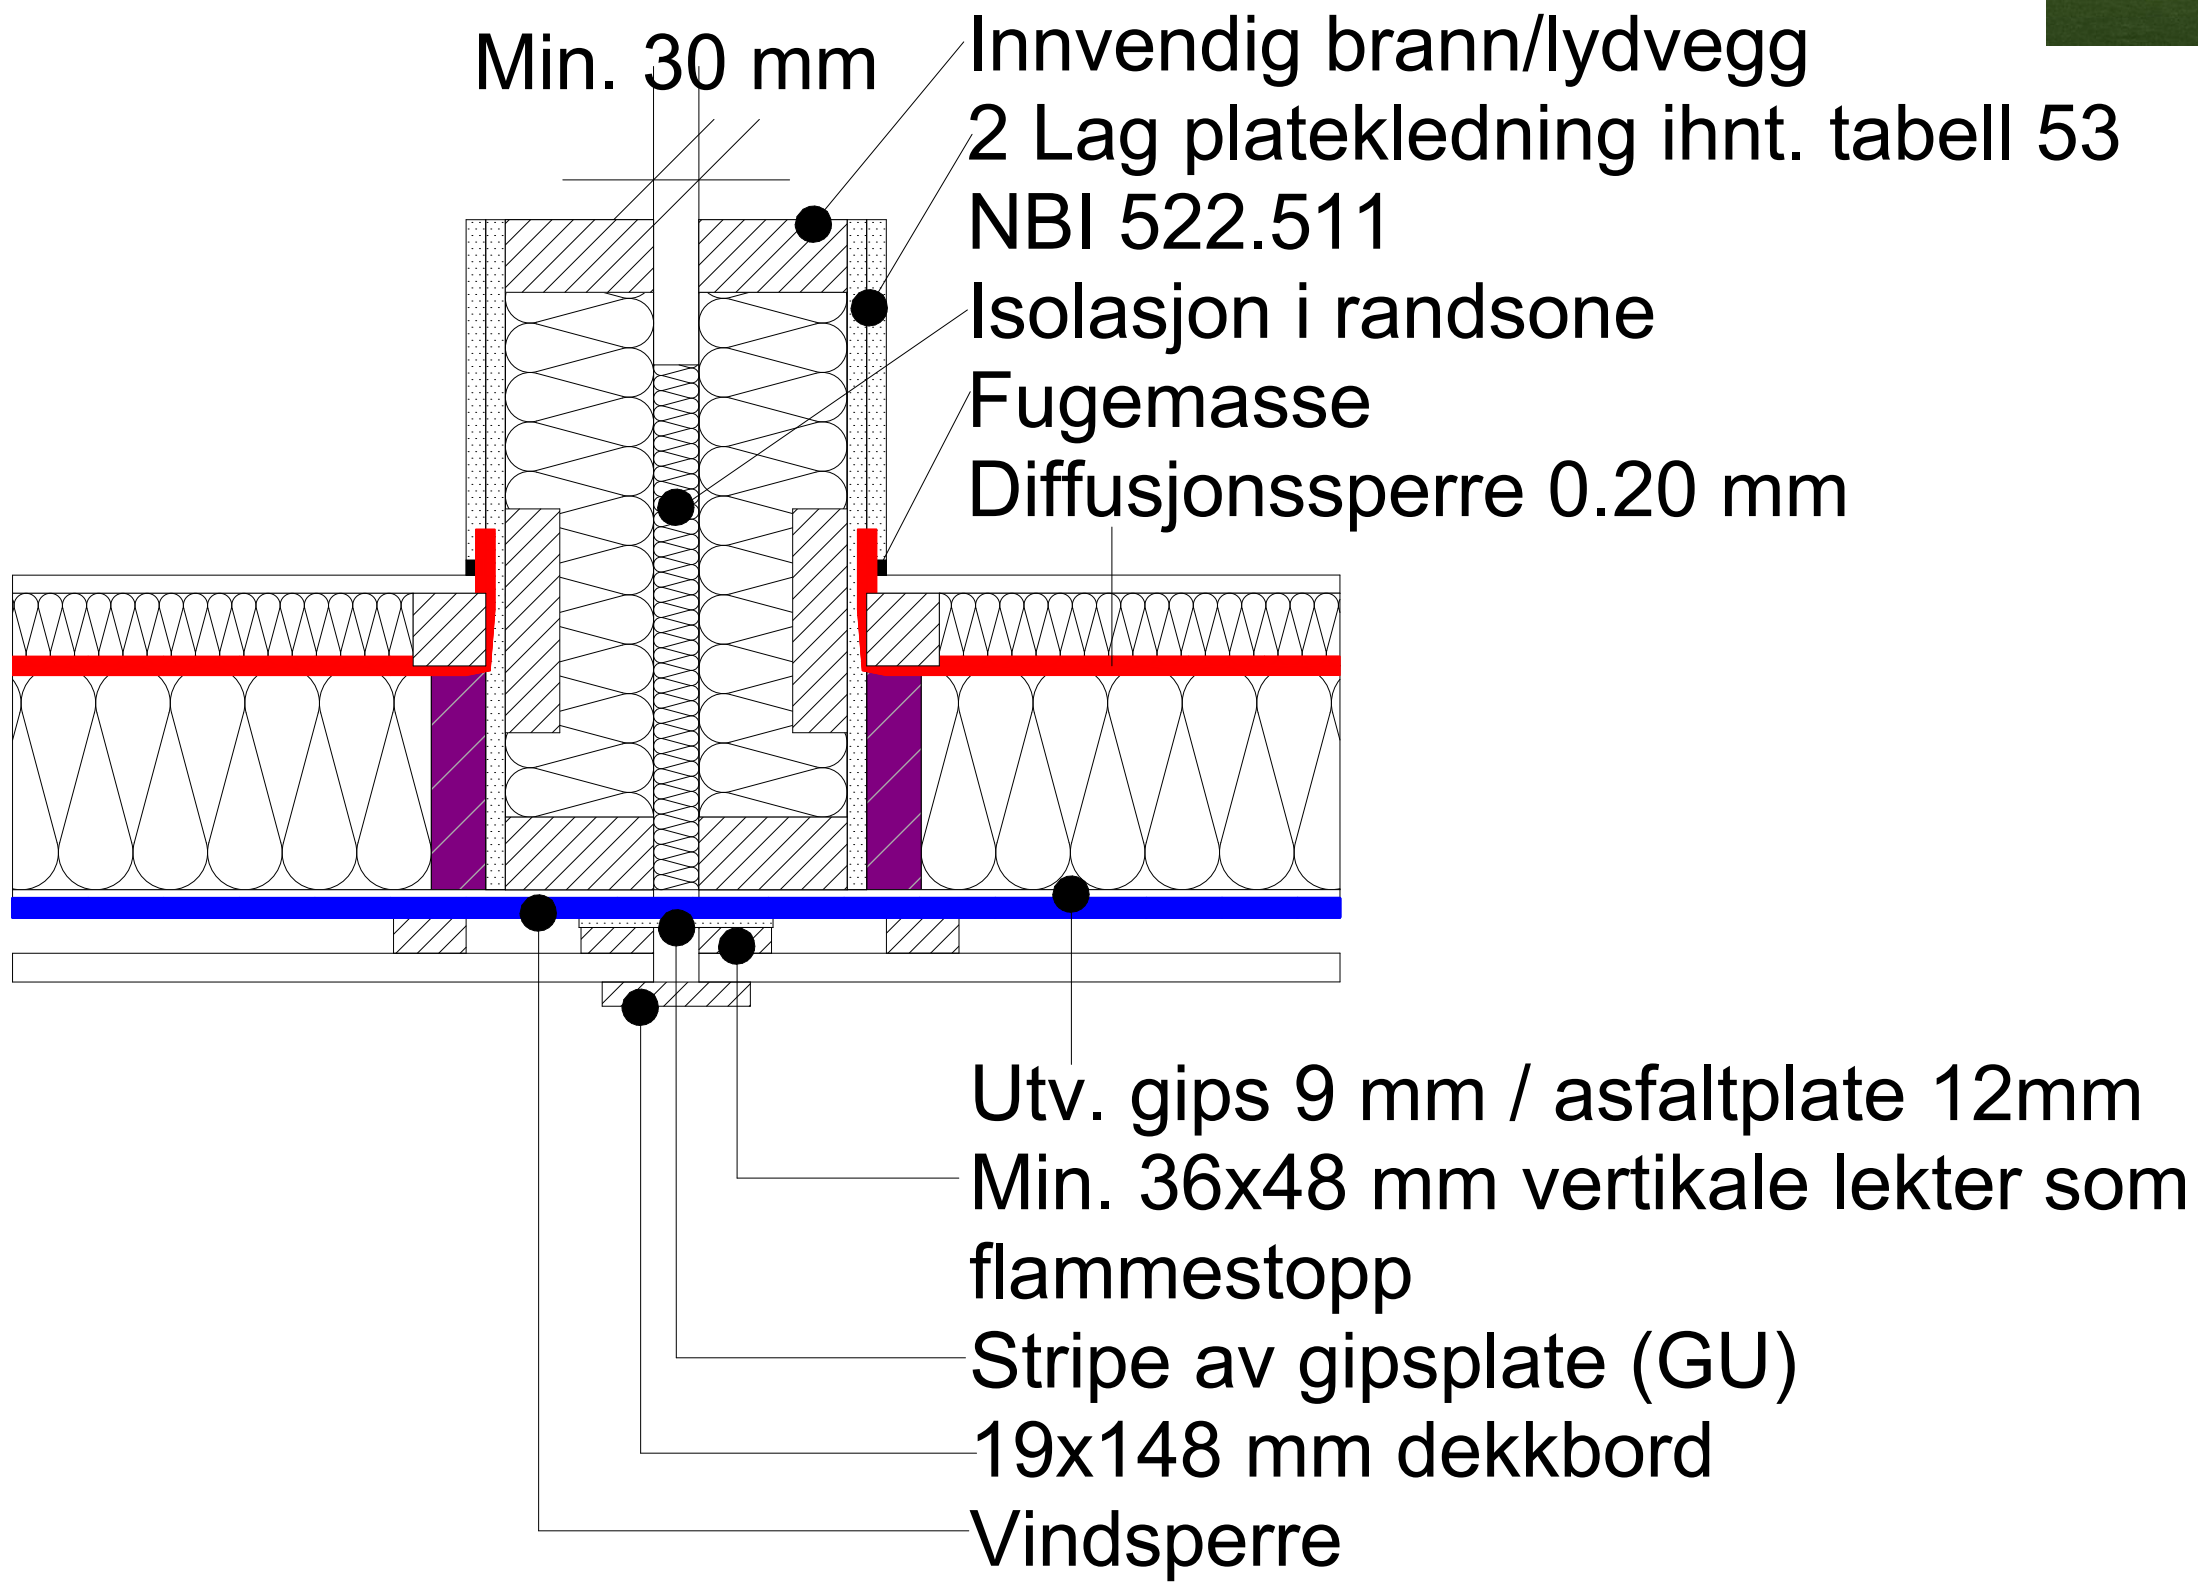

Overgang lydvegg-yttervegg	HENVISNINGER:			
	NBI 524.305			
2101	MALESTOKK 1:5			
	DAKARK AS			
BYGGMANN®	DATO: 17.02.14			
	REVIDERT:			
	DATO: 04.03.22			
	DATO:			
	DATO:			