




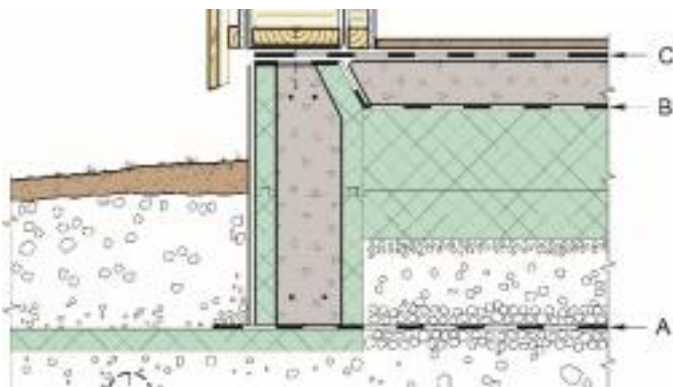

Isolasjon lett steinull 330 mm bredde

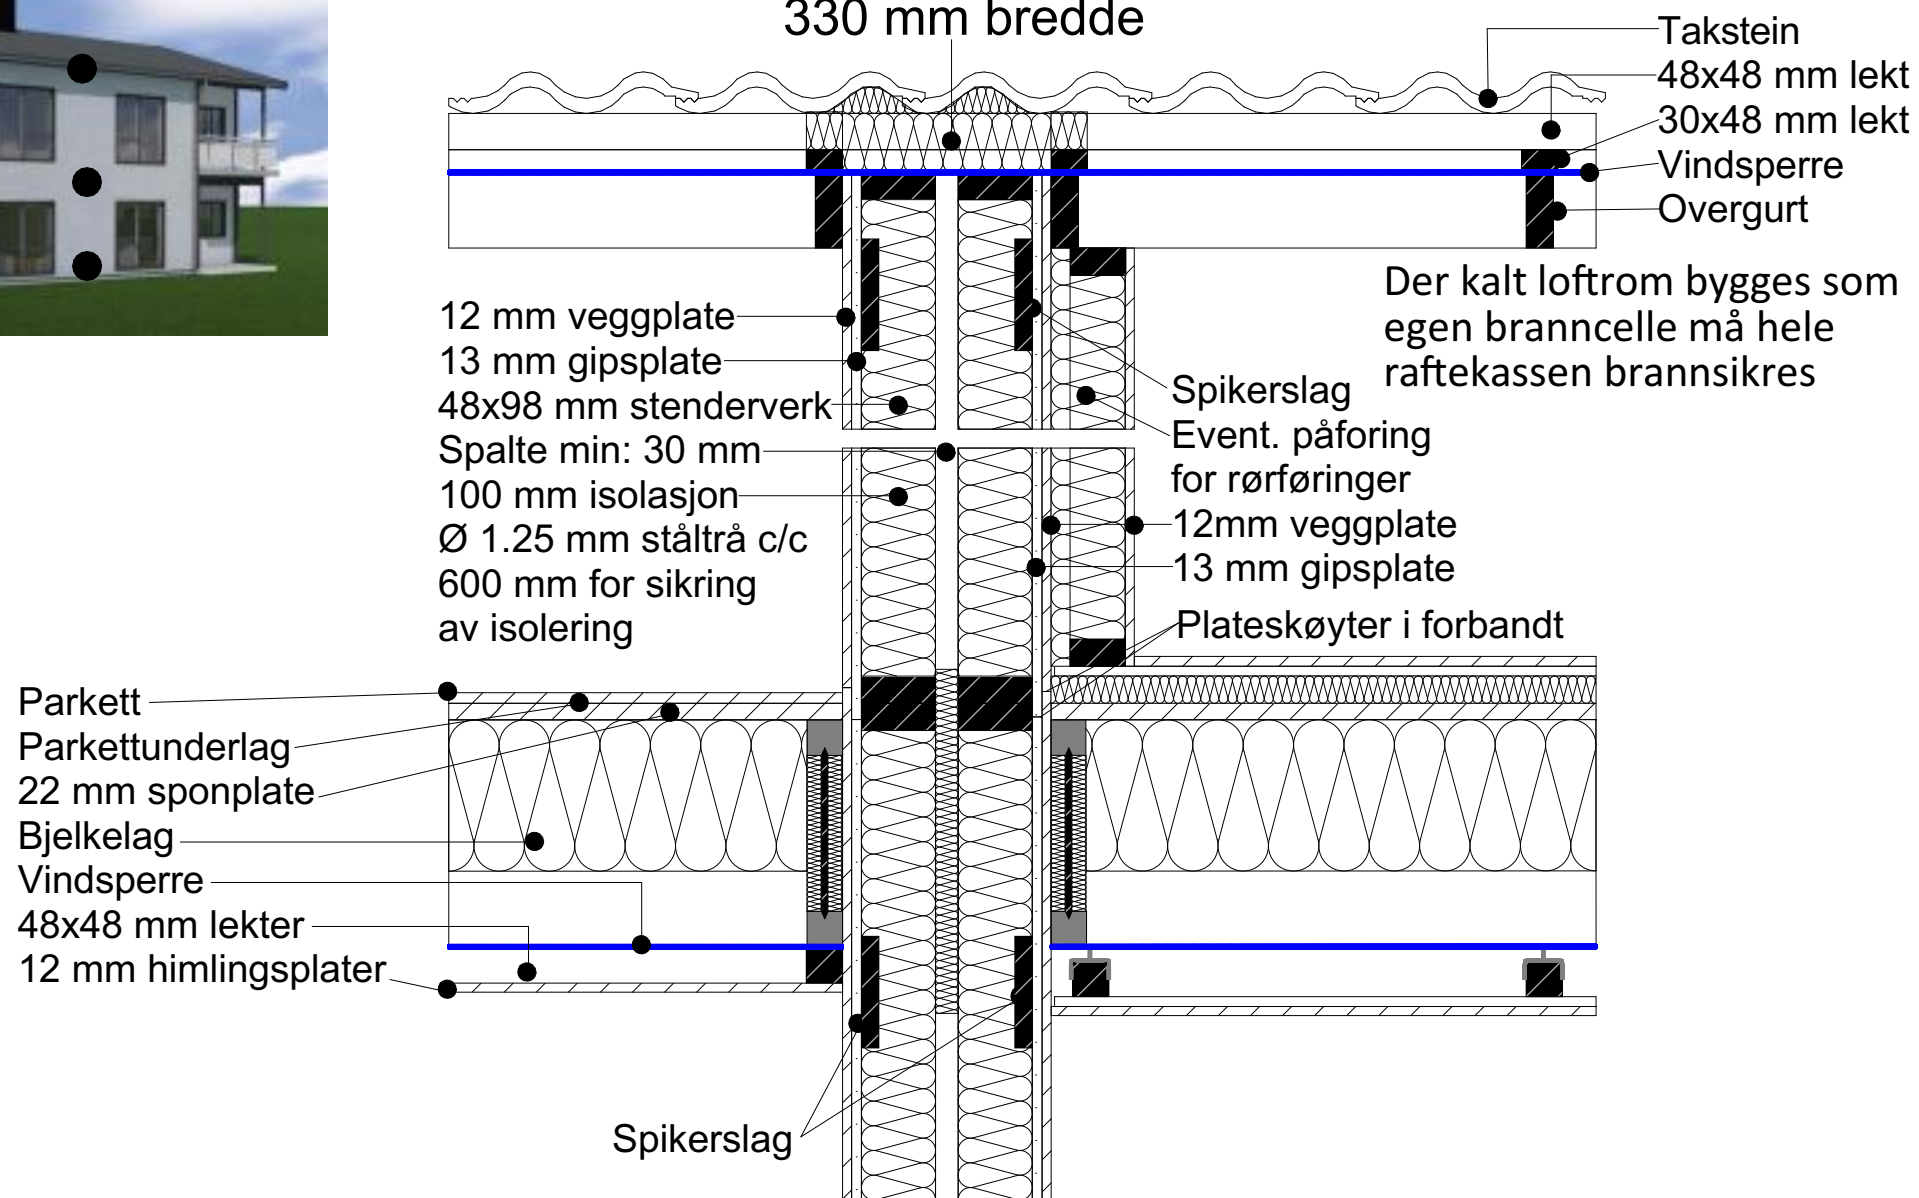

Alternativer for
plassering av radonsperre
A-B-C

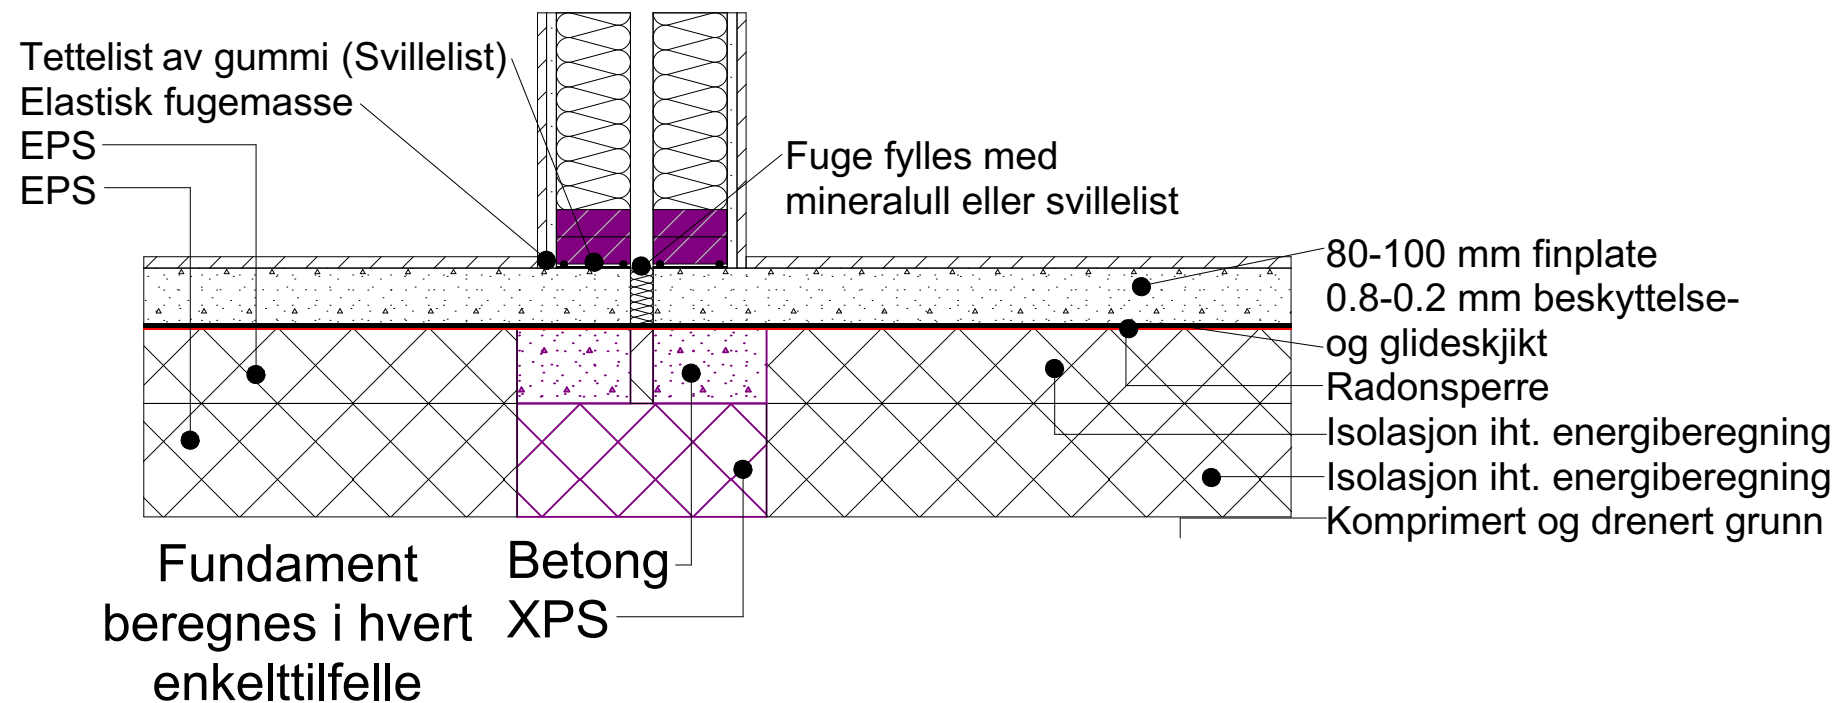

Lyd/Brannvegg REI30	HENVISNINGER:			
	NBI: 521.111			
	NBI: 524.305			
	NBI: 520.706			
2702B	MALESTOKK 1:10			
	DAKARK AS			
	DATO: 16.02.14			
	REVIDERT:			
BYGGMANN	DATO: 07.03.22			
	DATO:			
	DATO:			

