
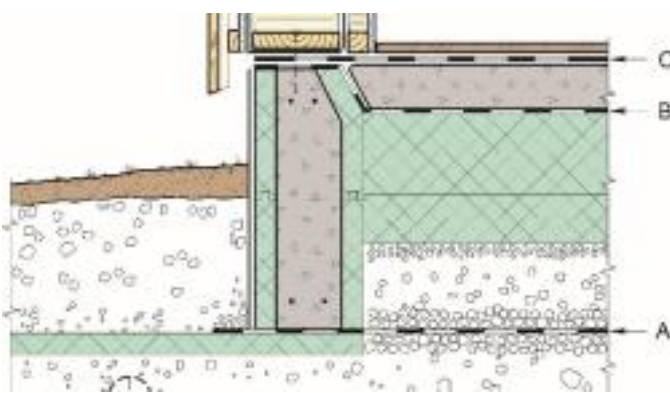
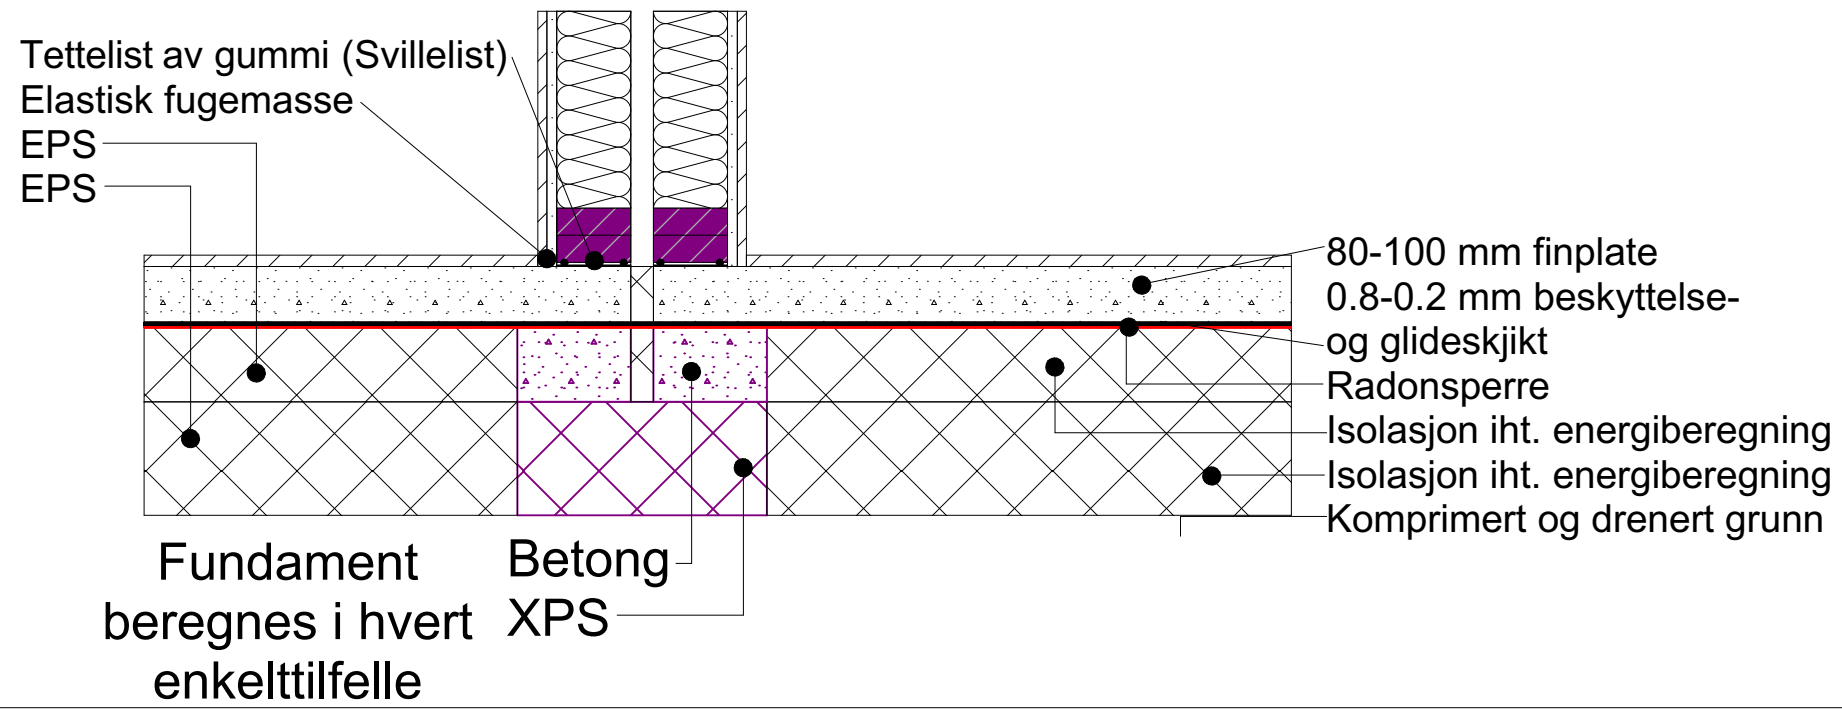
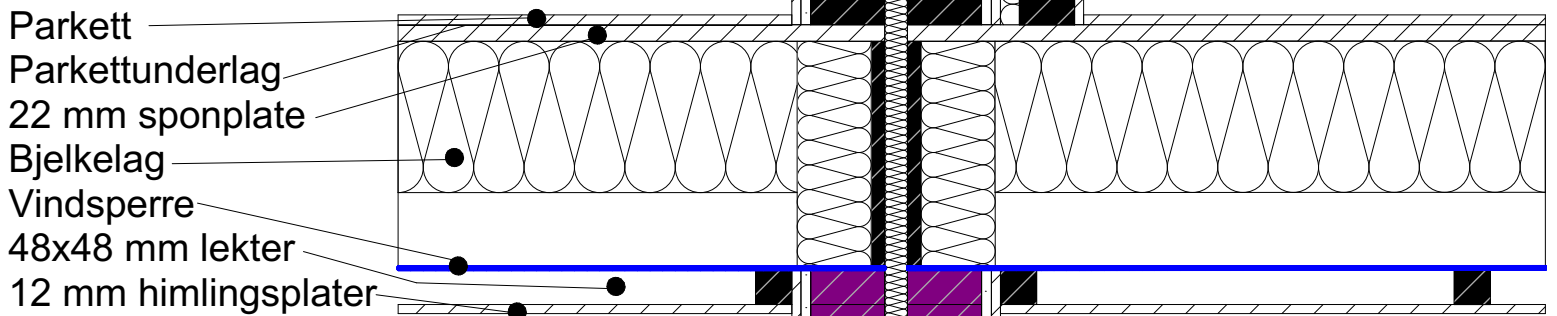


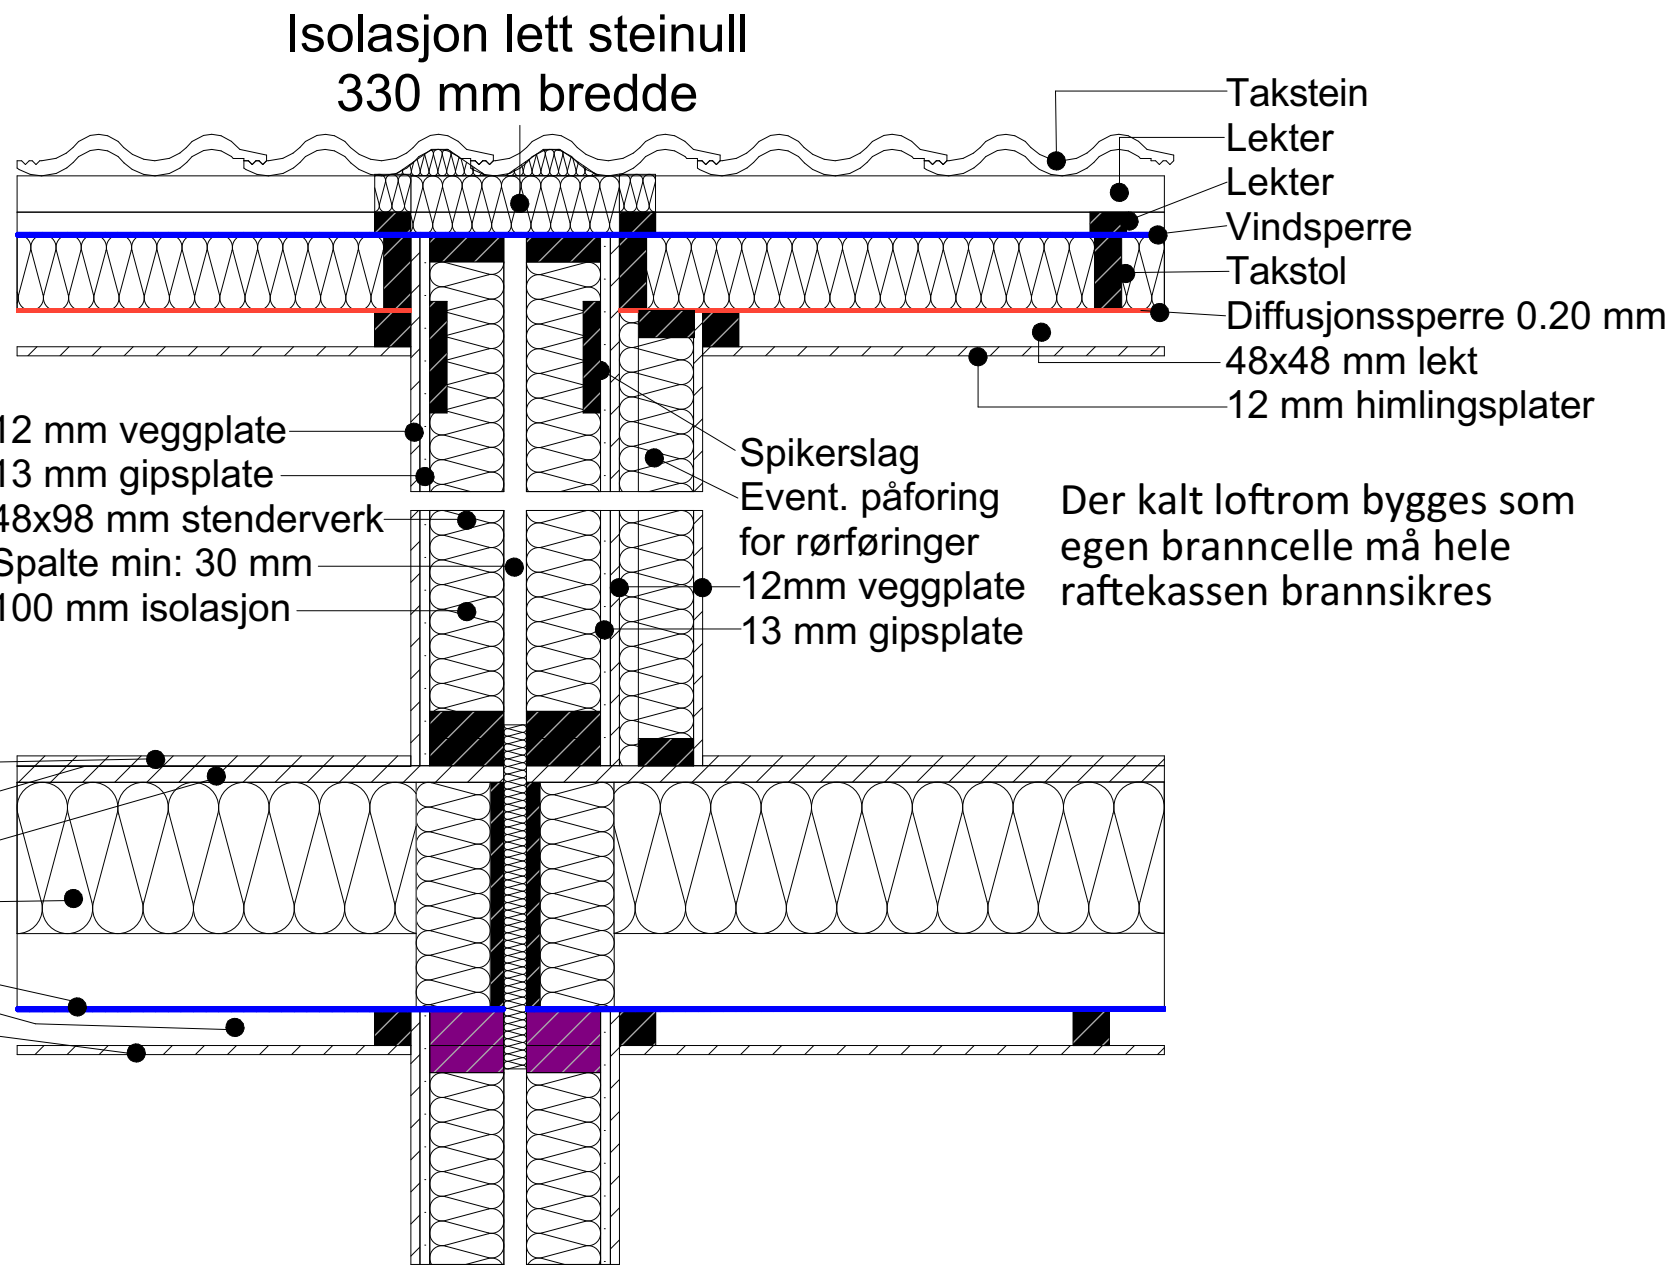

Alternativer for plassering av radonsperre A-B-C

|                |                |
|----------------|----------------|
| HENVISNINGER:  |                |
| NBI: 522.511   |                |
| NBI: 524.325   |                |
| NBI: 524.305   |                |
| NBI: 520.321   |                |
| MALESTOKK 1:10 |                |
| DAKARK AS      |                |
| DATO: 11.02.14 |                |
| REVIDERT:      | DATO: 07.03.22 |
|                | DATO:          |
|                | DATO:          |

Bærende-Lydvegg-Snitt

2706A

**BYGGMANN**