



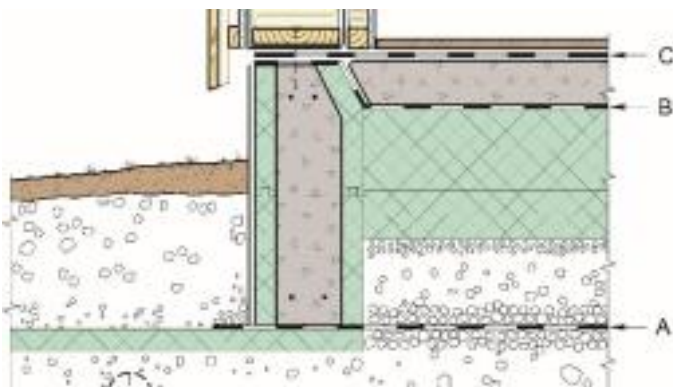

Alternativer for plassering av radonsperre A-B-C

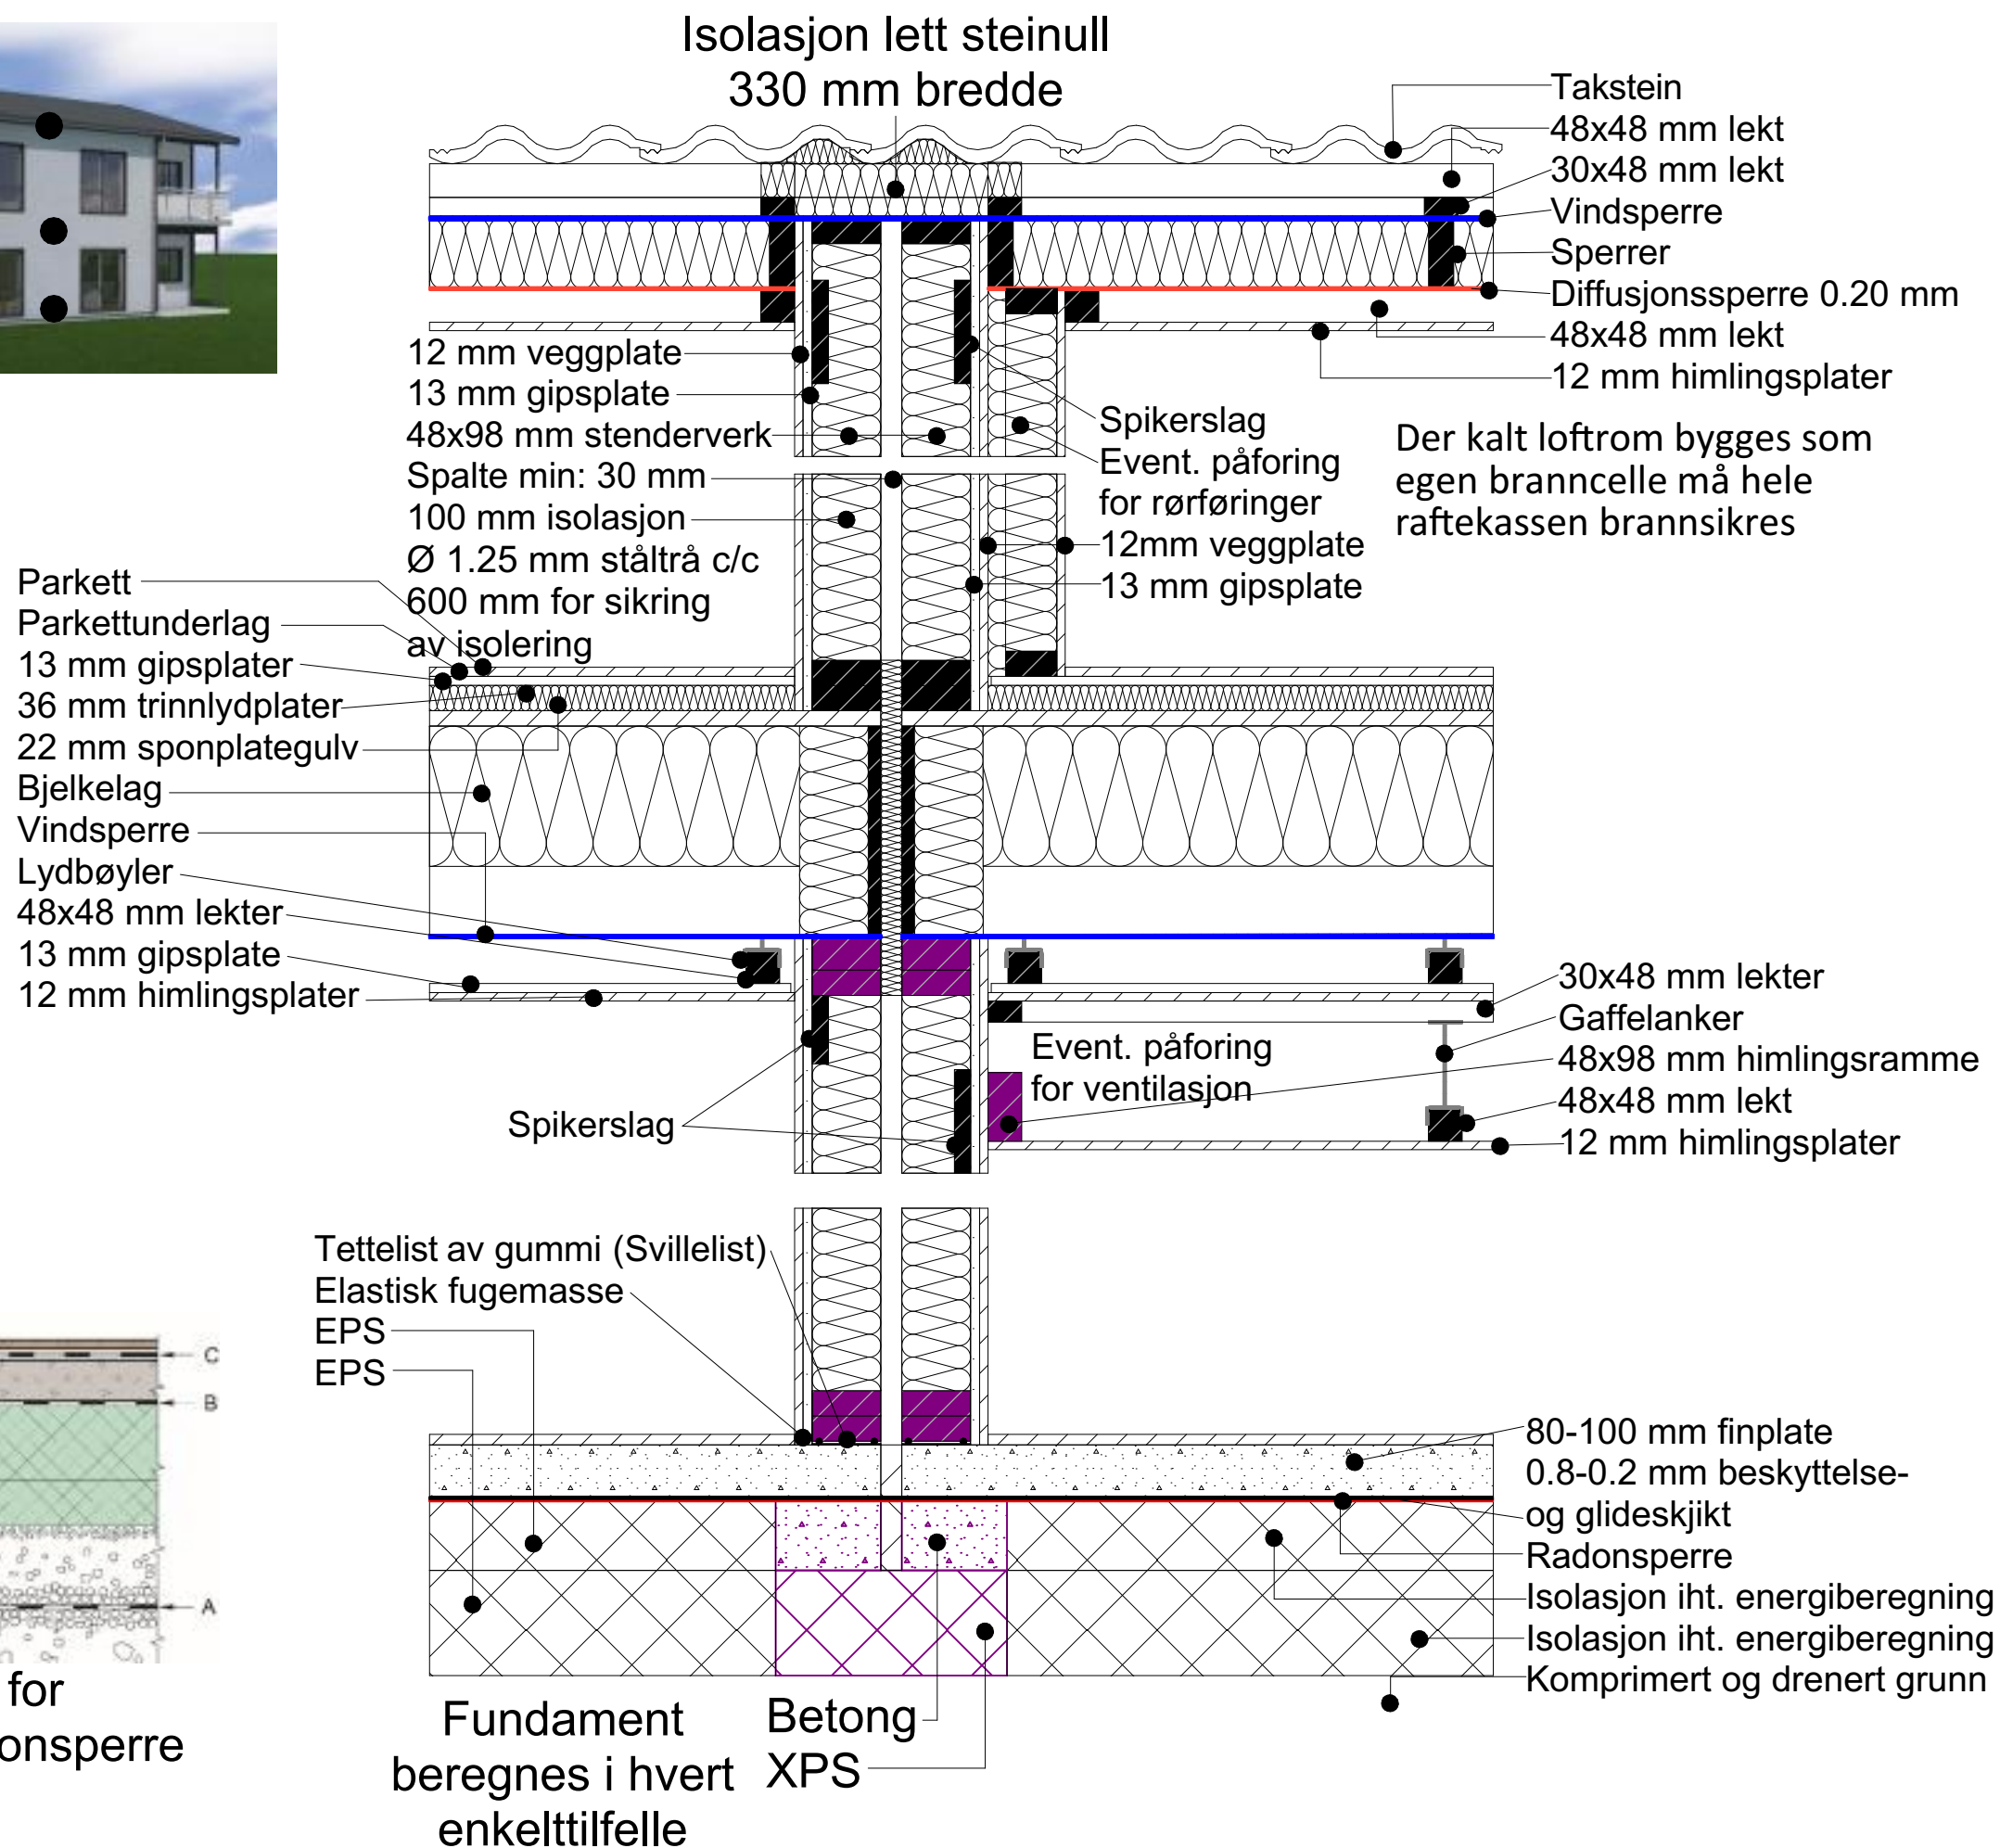

BYGGMANN 2706B	Bærende-Lydvegg-Lydgulv-Snitt		HENVISNINGER:
			NBI: 522.511
	MÅLESTOKK 1:10		NBI: 524.325
	DAKARK AS		NBI: 524.305
	DATE: 07.04.14		NBI: 520.321
	REVIDERT:	DATE: 07.03.22	
		DATE:	
		DATE:	