


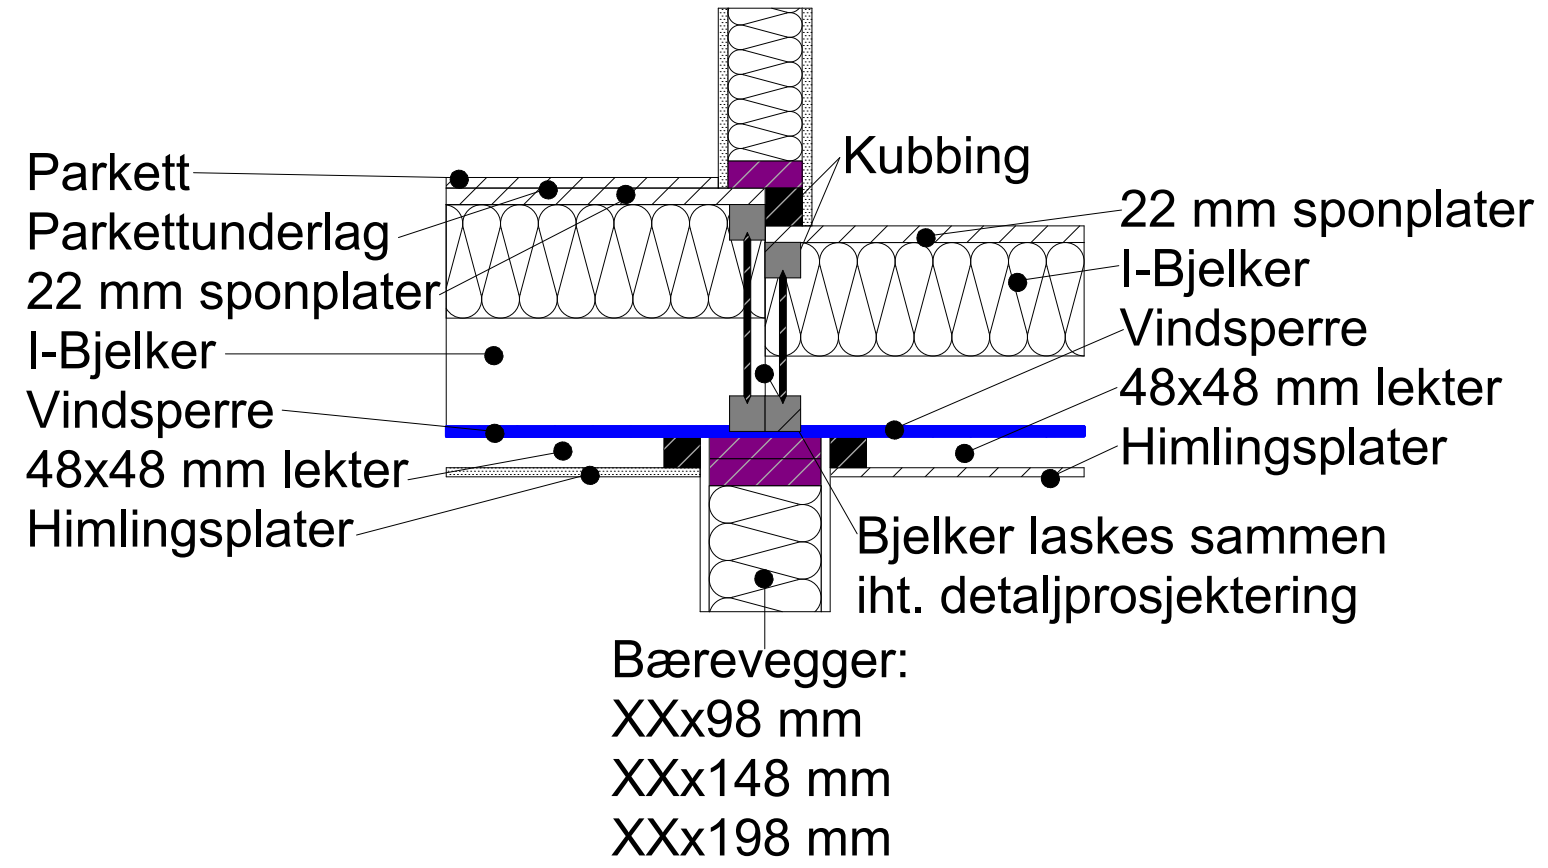

Nedsenket gulv l-Bjælkelag 3009A BYGGMANN	MALESTOKK 1:10					HENVISNINGER:
	DAKARKAS					NBI: 522.351
	DATO: 12.02.14					NBI: 520.222
	REVIDERT:		DATO: 11.03.22			NBI: 542.101
			DATO:			NBI: 523.242