



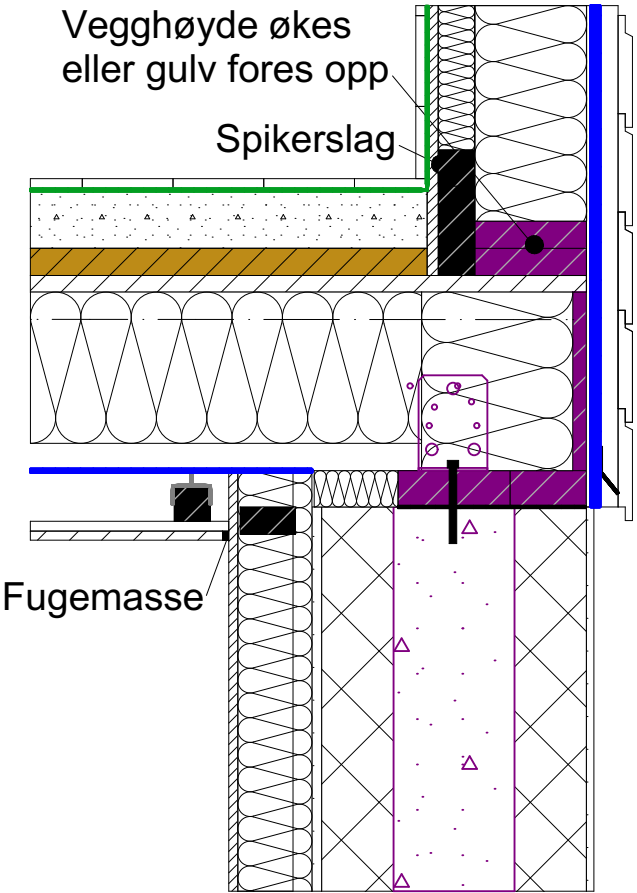

Fall min. 1:50 80 cm rundt sluk,
1:100 resten av rommet.
Vanntett vinylbelegg/membran
trekkes opp på terskel/vegg
Se D4100 for alternativer

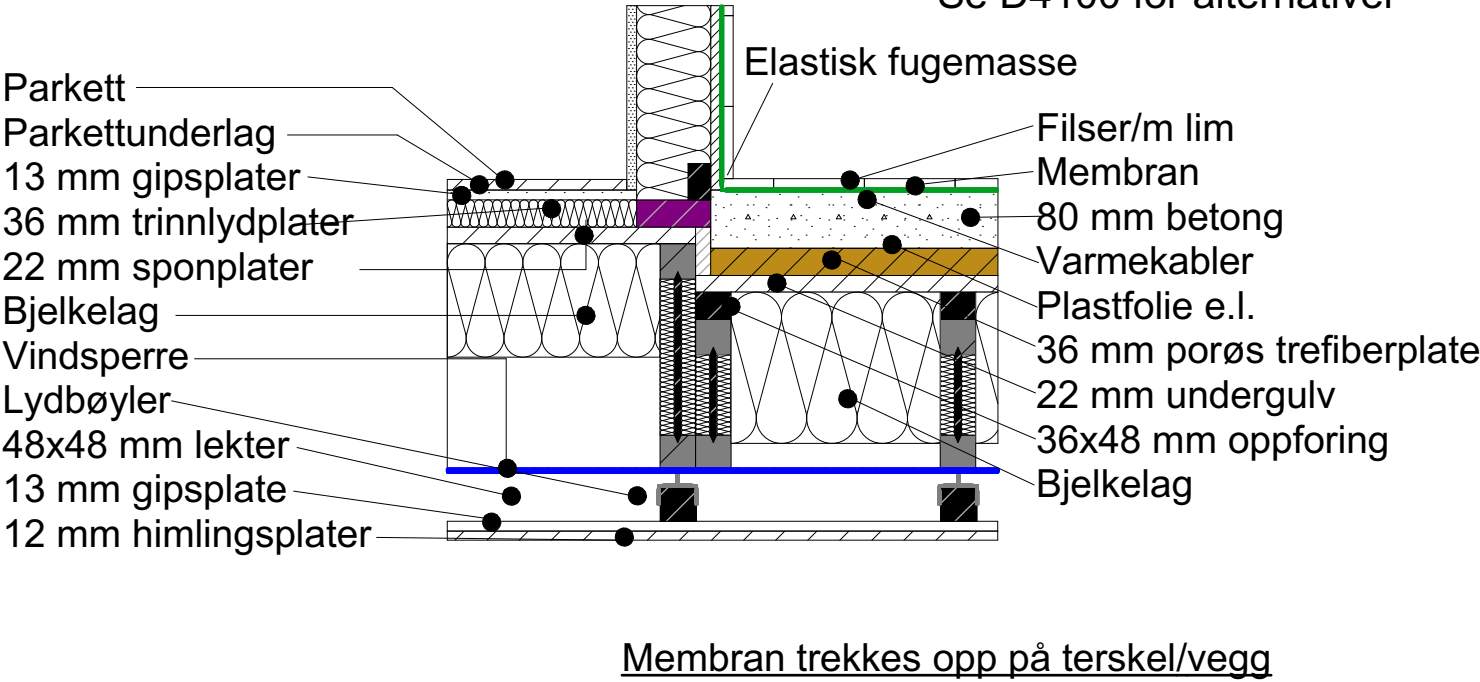

HENVISNINGER:		MÅLESTOKK 1:10	
NBI: 522.511		DAKARK AS	
NBI: 522.351		DATO: 17.12.14	
NBI: 520.222		REVIDERT: 11.03.22	
NBI: 541.805		DATO: 11.03.22	
NBI: 523.242		DATO: 11.03.22	
		DATO: 11.03.22	
		DATO: 11.03.22	
		DATO: 11.03.22	



Nedsenket gulv I-Bjelkelag med lydkrav

3009B

BYGGMANN