


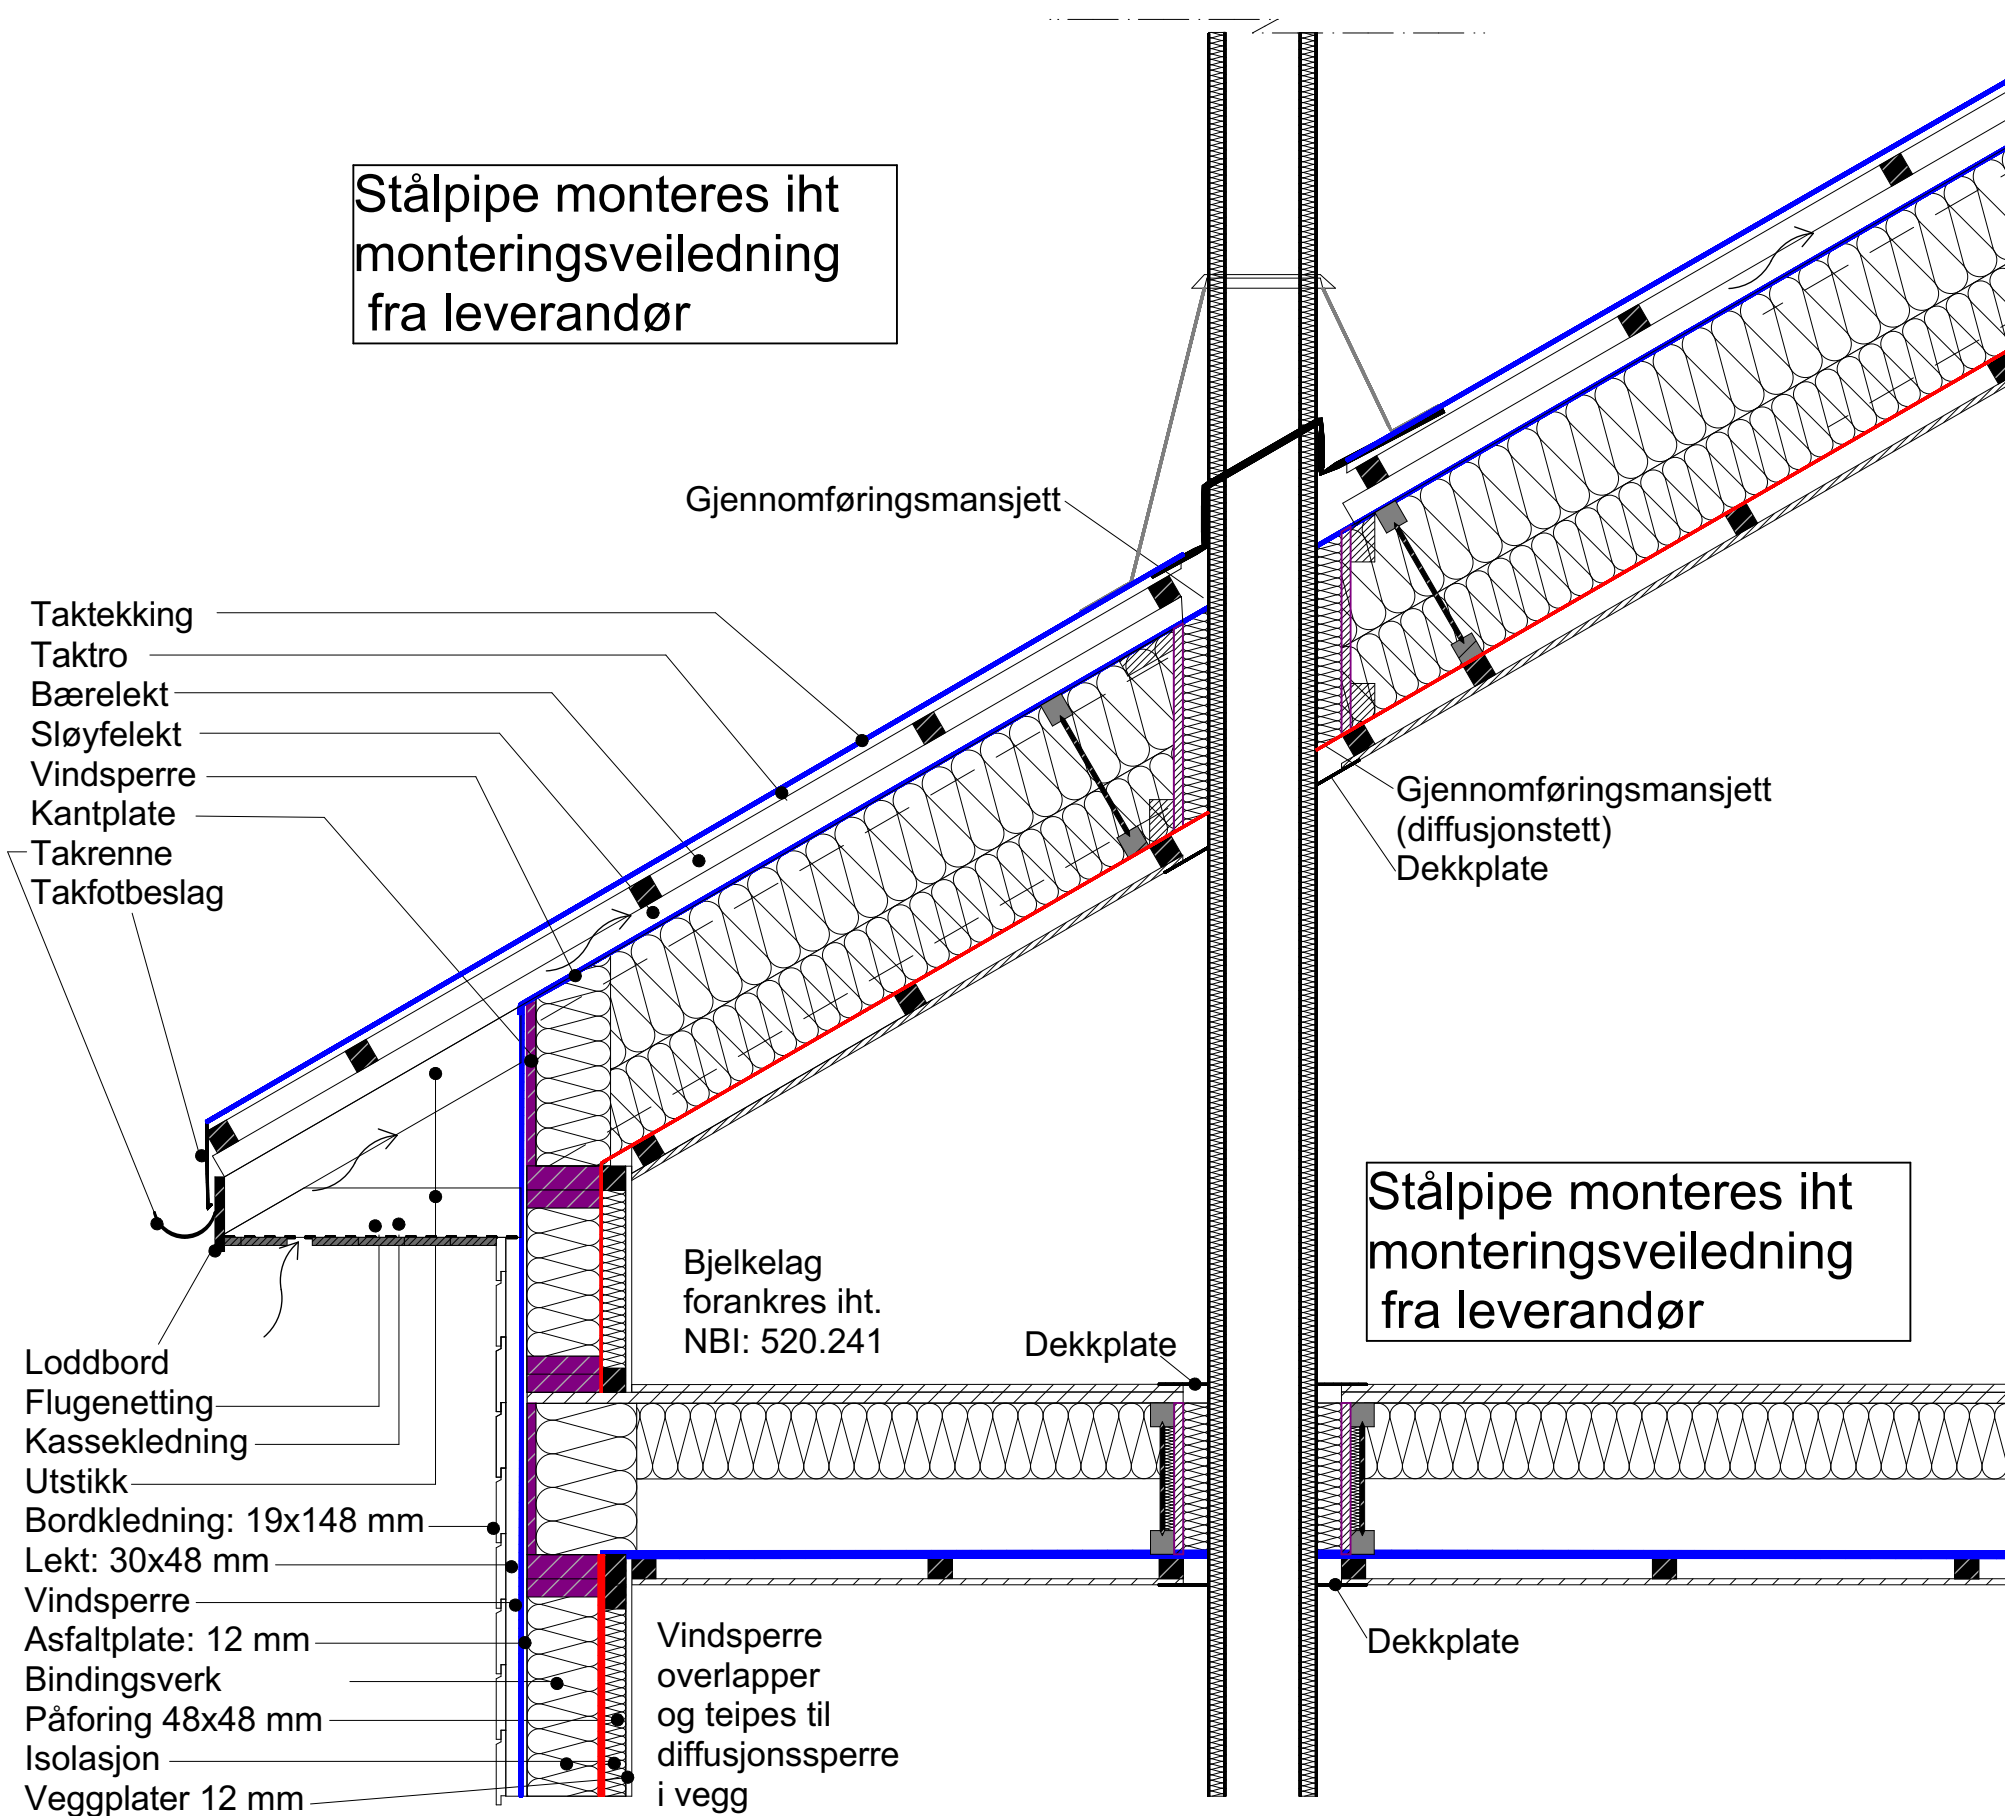

HENVISNINGER:		MALESTOKK 1:15		DATO: 30.03.22	
NBI 525.866		DAKARK AS		DATO: 14.02.14	
NBI 525.101		REVIDERT:		DATO: 30.03.22	
				DATO: 30.03.22	
				DATO: 30.03.22	

Gjennomføring stålpipes, tak med takpapp

5406

BYGGMANN