



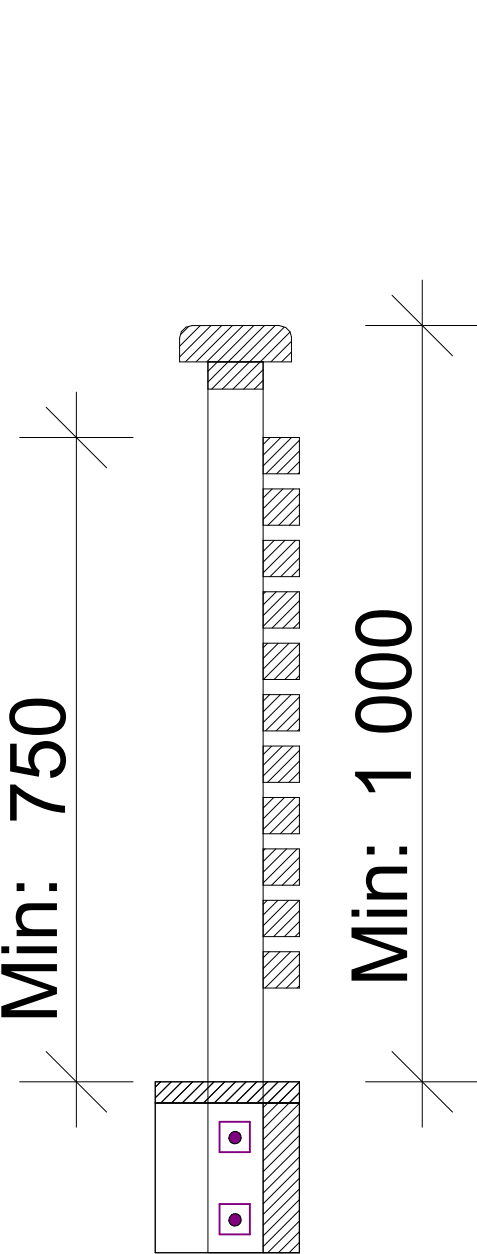

6003B BYGGMANN	Balkongrekkverk med liggende spiler		HENVISNINGER:	
			NBI: 536.112	
			NBI: 361.501	
			NBI: 525.304	
		MÅLESTOKK 1:10		
		DAKARK AS		
		DATO:13.02.14		
		REVIDERT:	DATO: 01.04.22	
			DATO:	
			DATO:	
			DATO:	

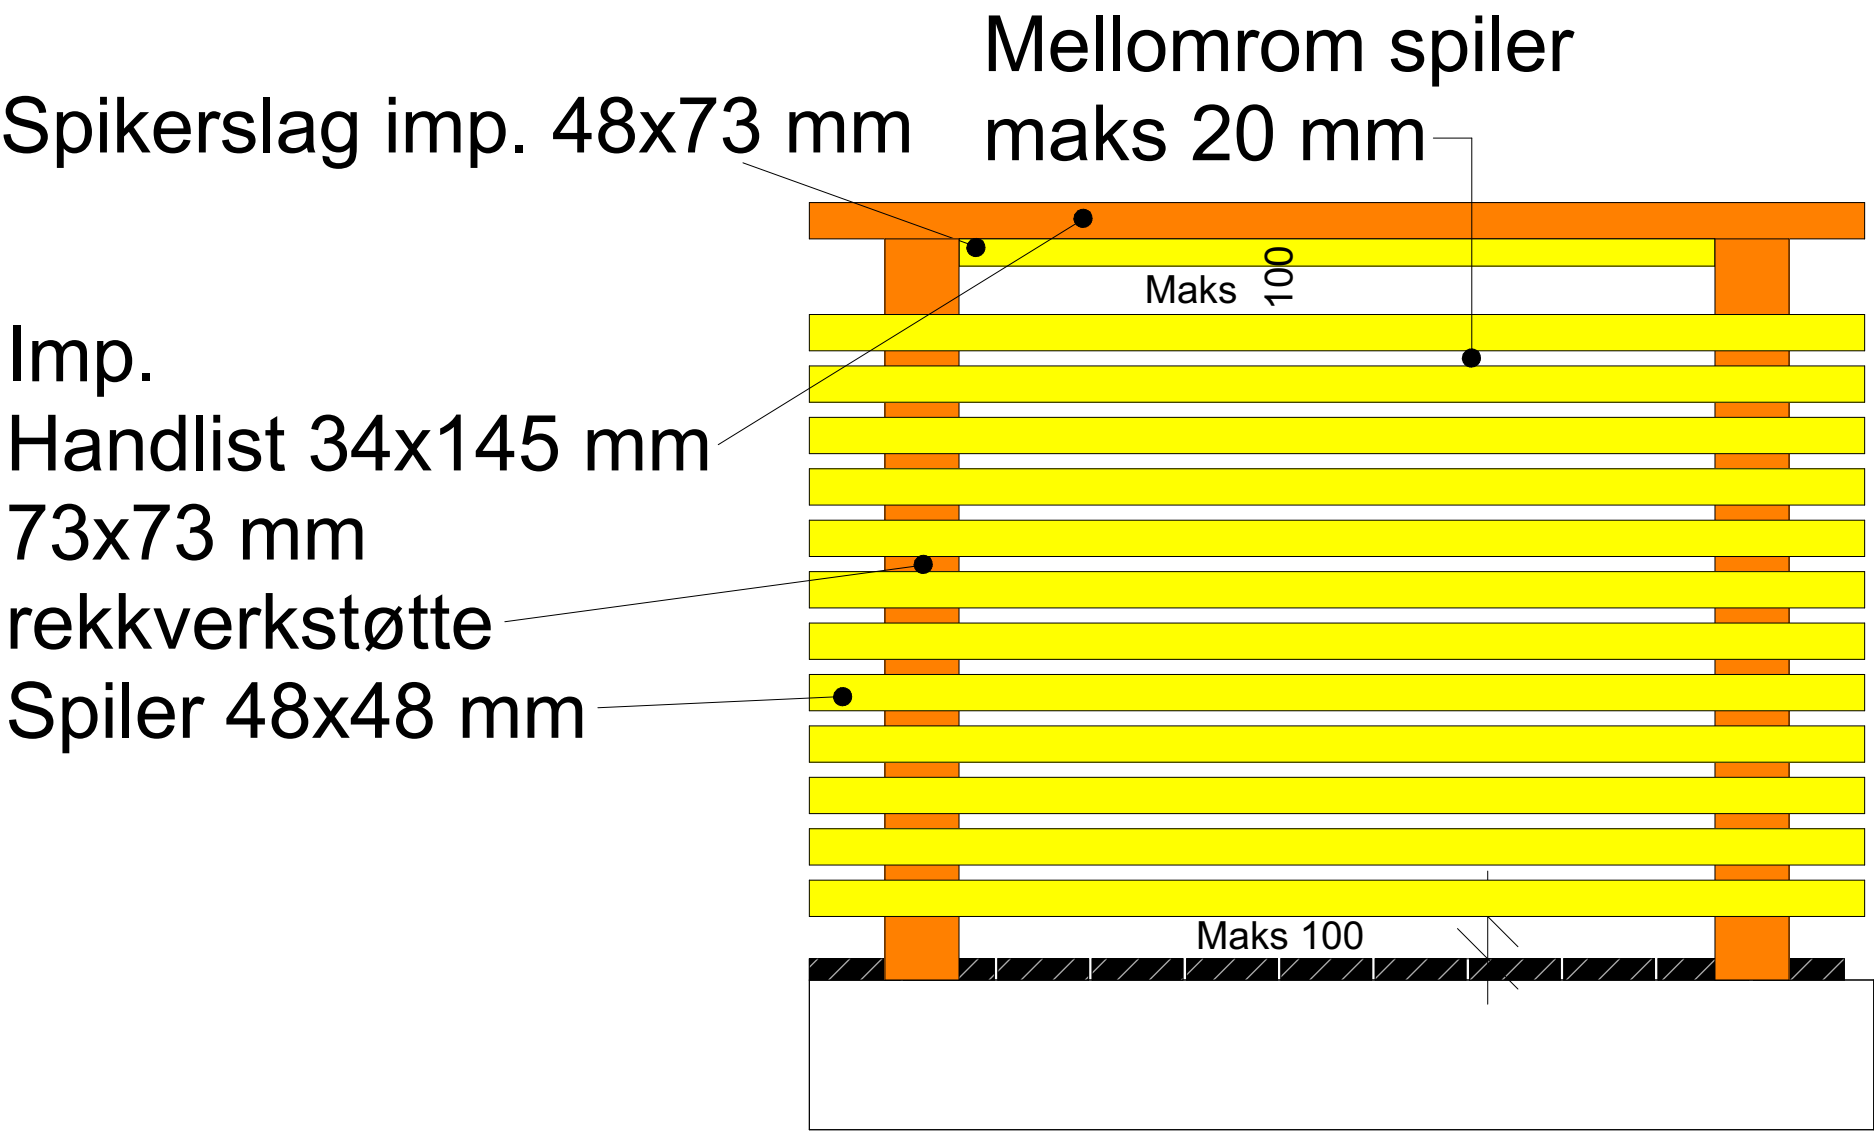