


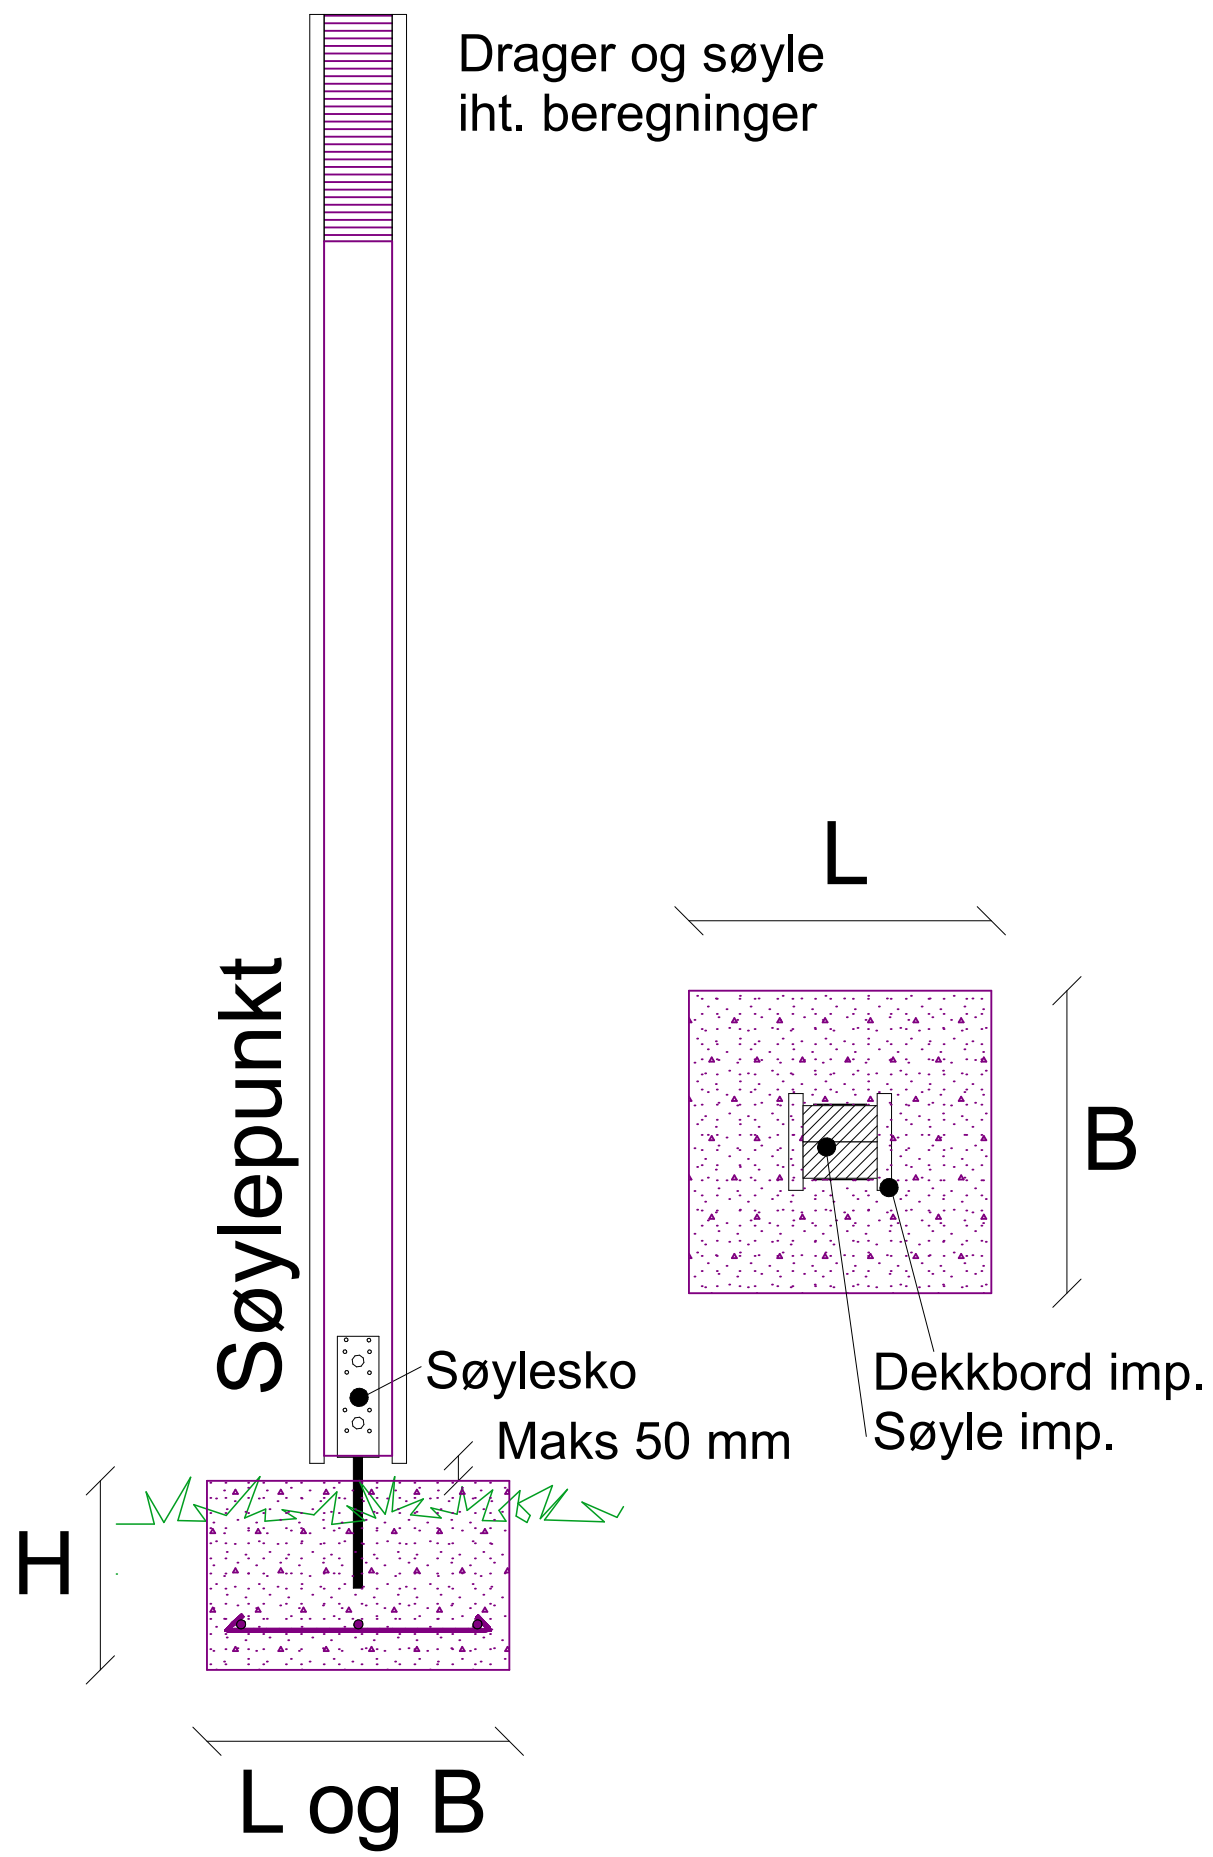

Utvendig tresøyle	HENVISNINGER:			
	NBI: 526.413			
6005	MALESTOKK 1:10		NBI: 520.233	
	DAKARK AS			
BYGGMANN	DATO: 13.02.14			
	REVIDERT:		DATO: 01.04.22	
		DATO:		DATO:
				DATO:

