


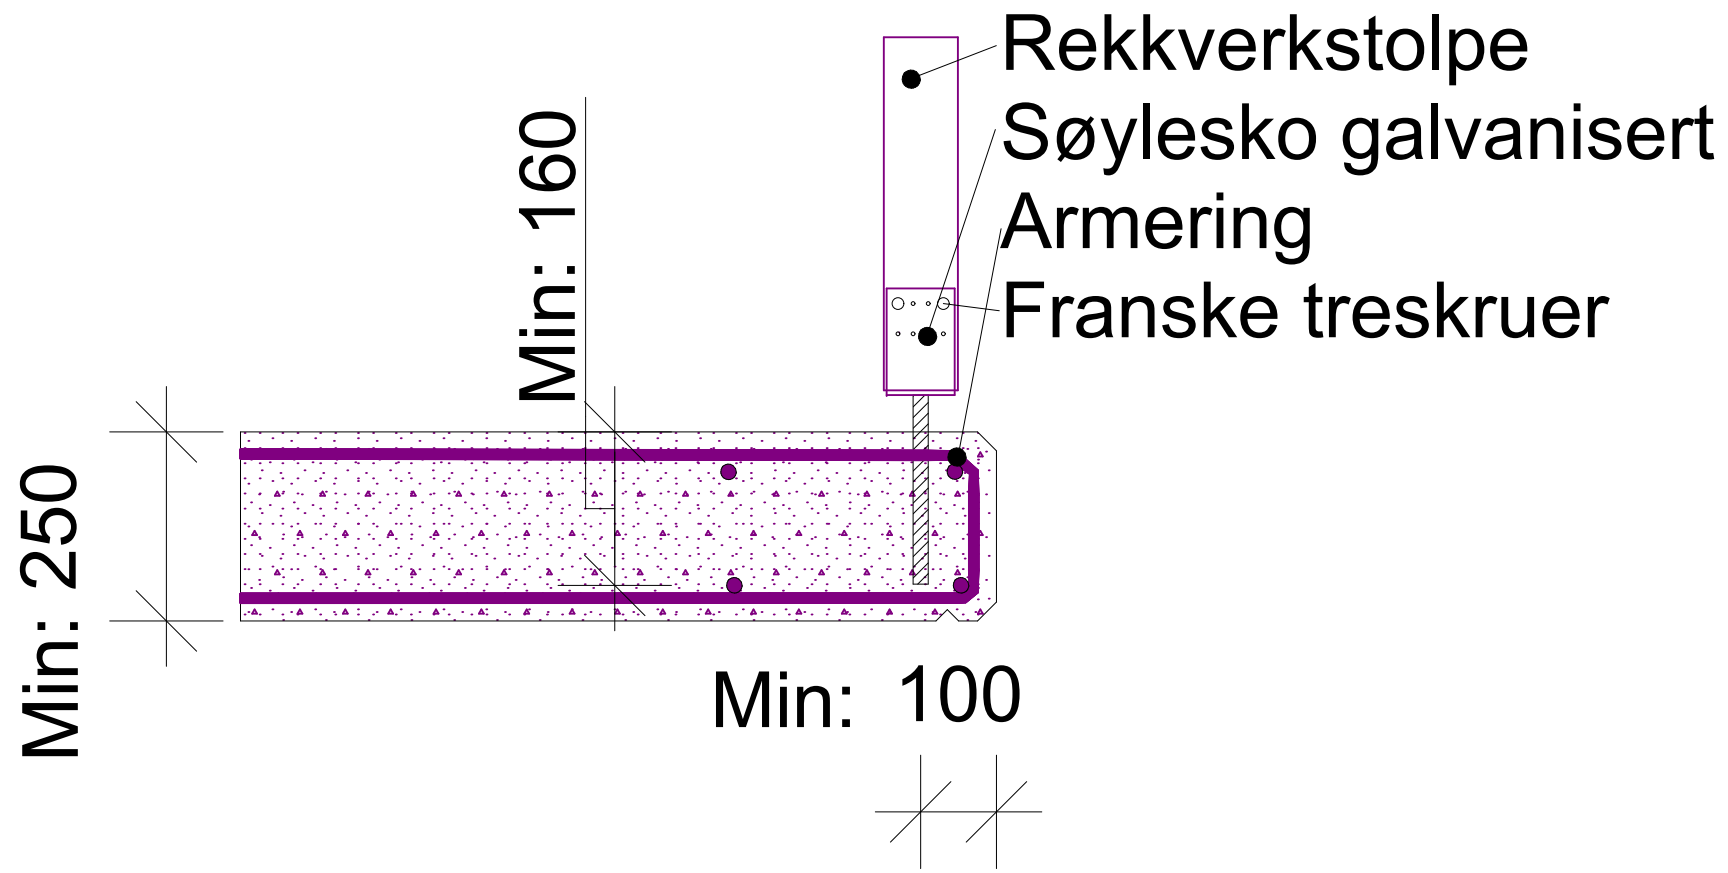

Innfesting rekkverk i betong		HENVISNINGER:	
		NBI 536.112	
6014	MÅLESTOKK 1:10		
	DAKARK AS		
	DATO:13.02.14		
	REVIDERT:	DATO: 05.04.22	
BYGGMANN		DATO:	
		DATO:	
		DATO:	

