


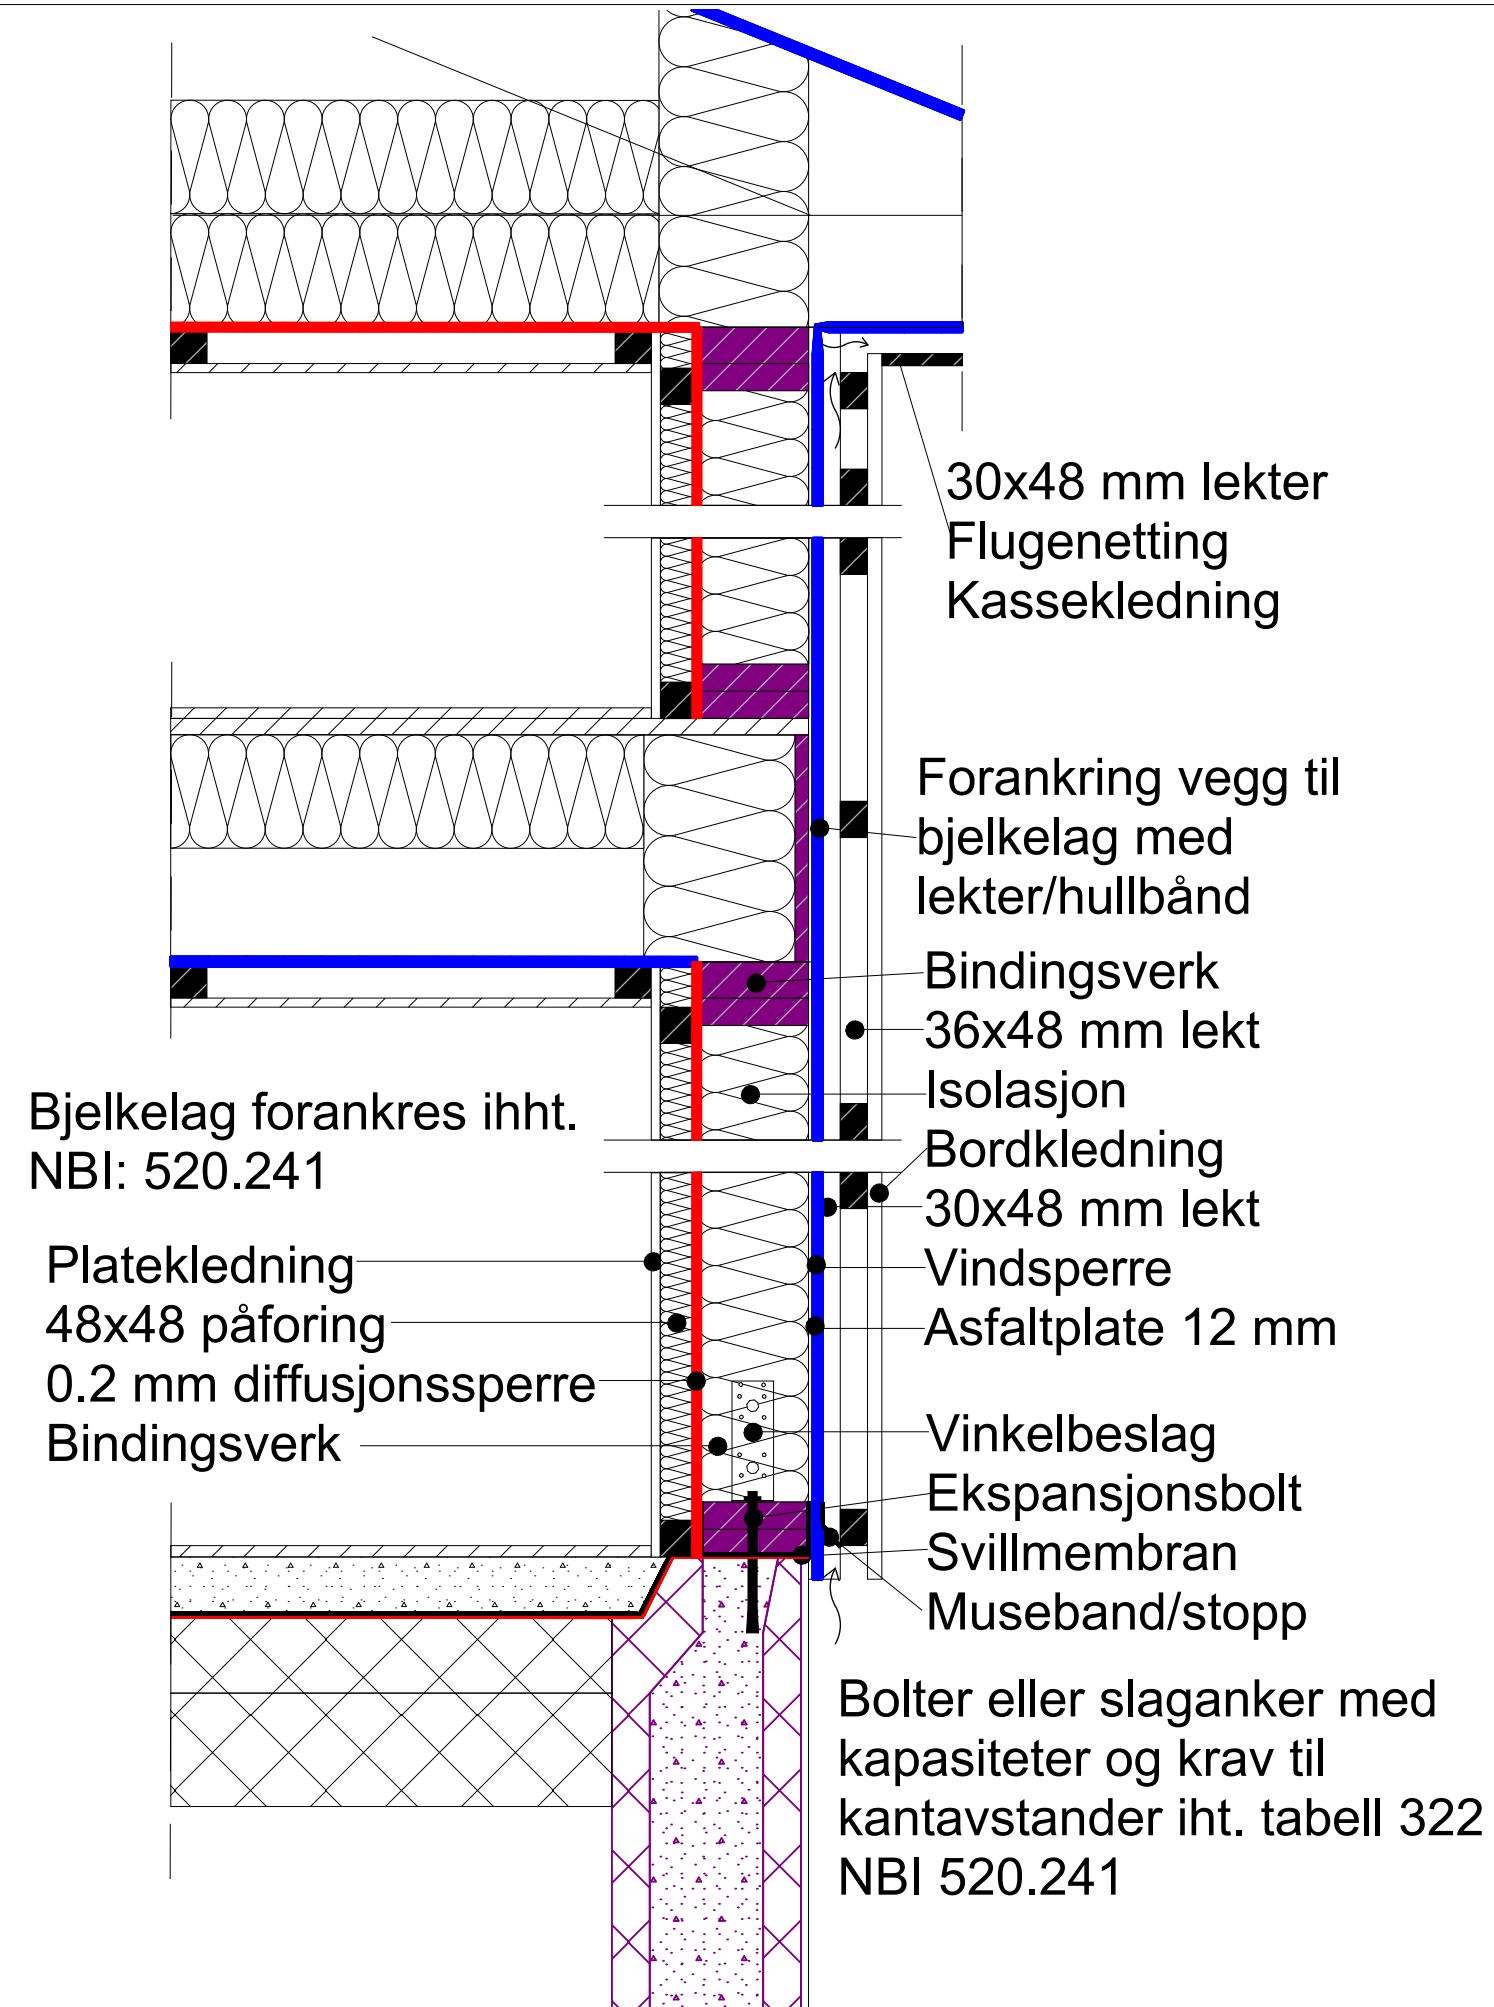

Yttervegg 6+2" stående kledning		HENVISNINGER:	
2001B BYGGMANN®		NBI: 520.241	
		NBI: 523.251	
		NBI: 520.706	
MÅLESTOKK 1:10			
DAKARKAS			
DATO: 01.03.22			
REVIDERT:	DATO:		
	DATO:		
	DATO:		