
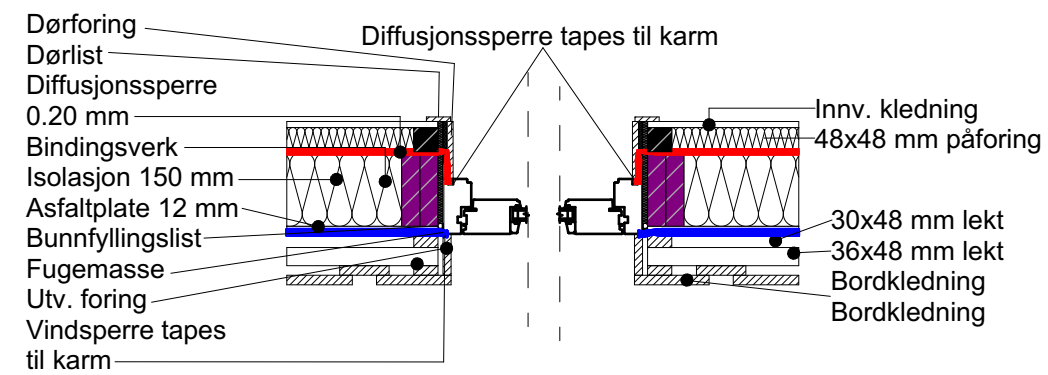


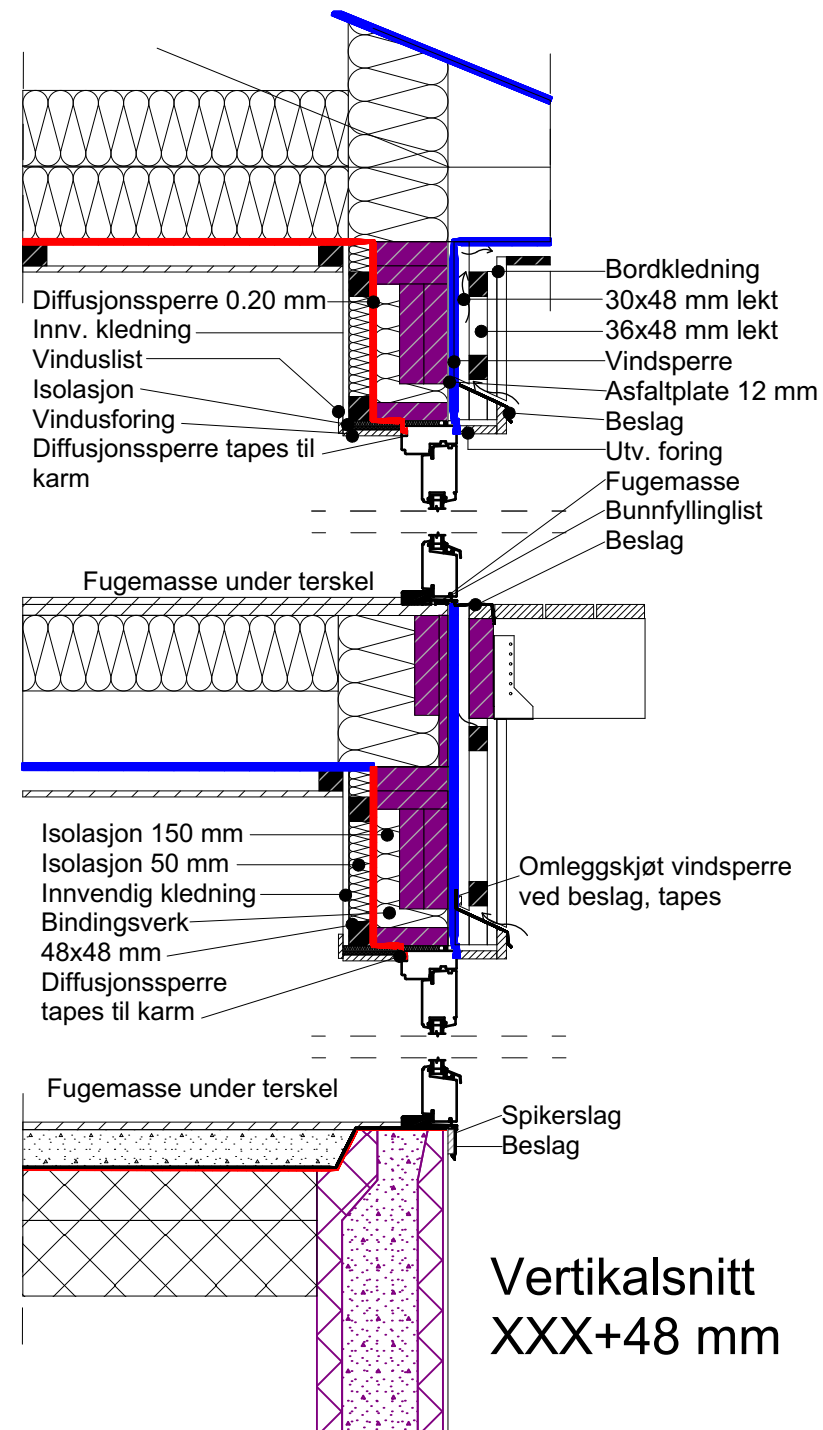

Horizontalschnitt
XXX+48 mm

Dør i yttervegg 6+2" stående kledning		HENVISNINGER:	
2004A		NBI: 523.721	
		NBI: 520.241	
		NBI: 523.251	
MÅLESTOKK 1:15			
DAKARK AS			
DATO: 13.02.14			
REVIDERT:		DATO:	02.03.22
		DATO:	
		DATO:	
BYGGMANN®			