


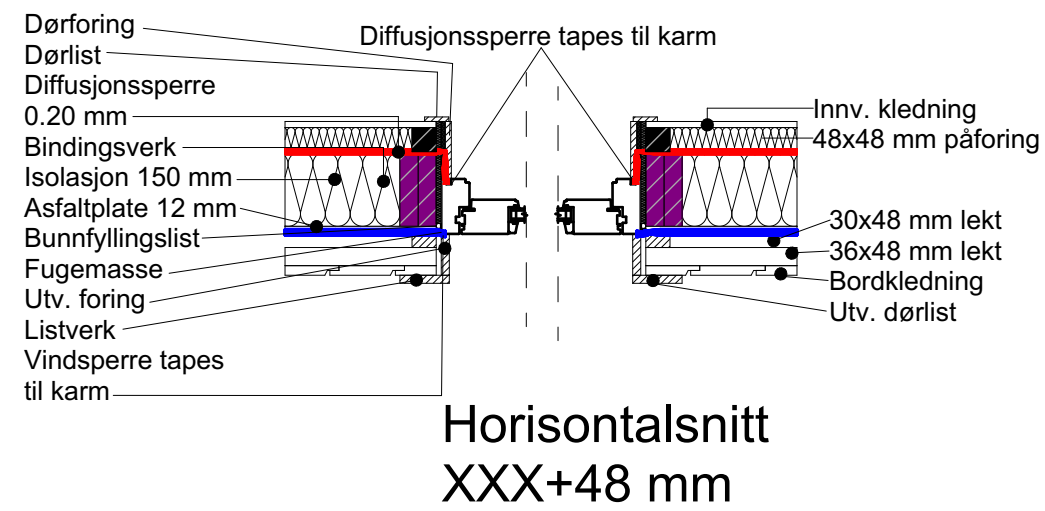

Dør i yttervegg 6+2" stående kledning		HENVISNINGER:	
2004B BYGGMANN®		MÅLESTOKK 1:15	NBI: 523.721
		DAKARK AS	NBI: 520.241
		DATO: 13.02.14	NBI: 523.251
		REVIDERT:	
		DATO: 02.03.22	
		DATO:	
		DATO:	