


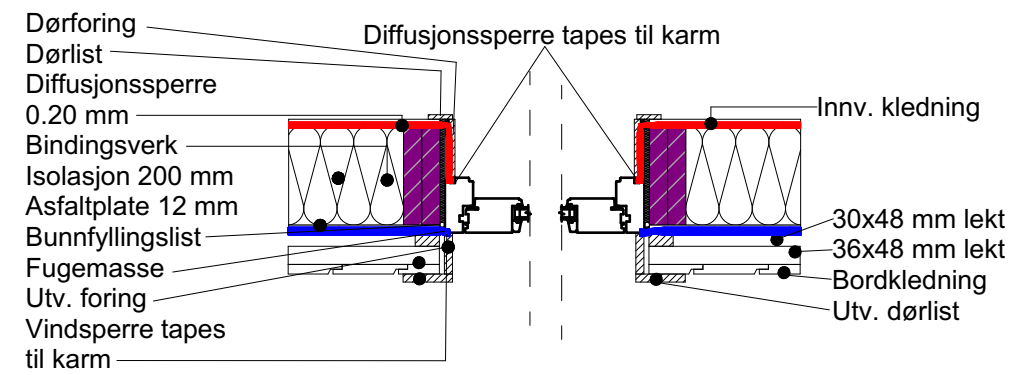

Horizontalsnitt
198 mm

Vertikalsnitt
198 mm

Dør i yttervegg 8" stående kledning		HENVISNINGER:	
2005C BYGGMANN[®]		NBI: 523.721	
		NBI: 520.241	
		NBI: 523.251	
MÅLESTOKK 1:15			
DAKARK AS			
DATO: 14.02.14			
REVIDERT:	DATO: 02.03.22		
	DATO:		
	DATO:		