
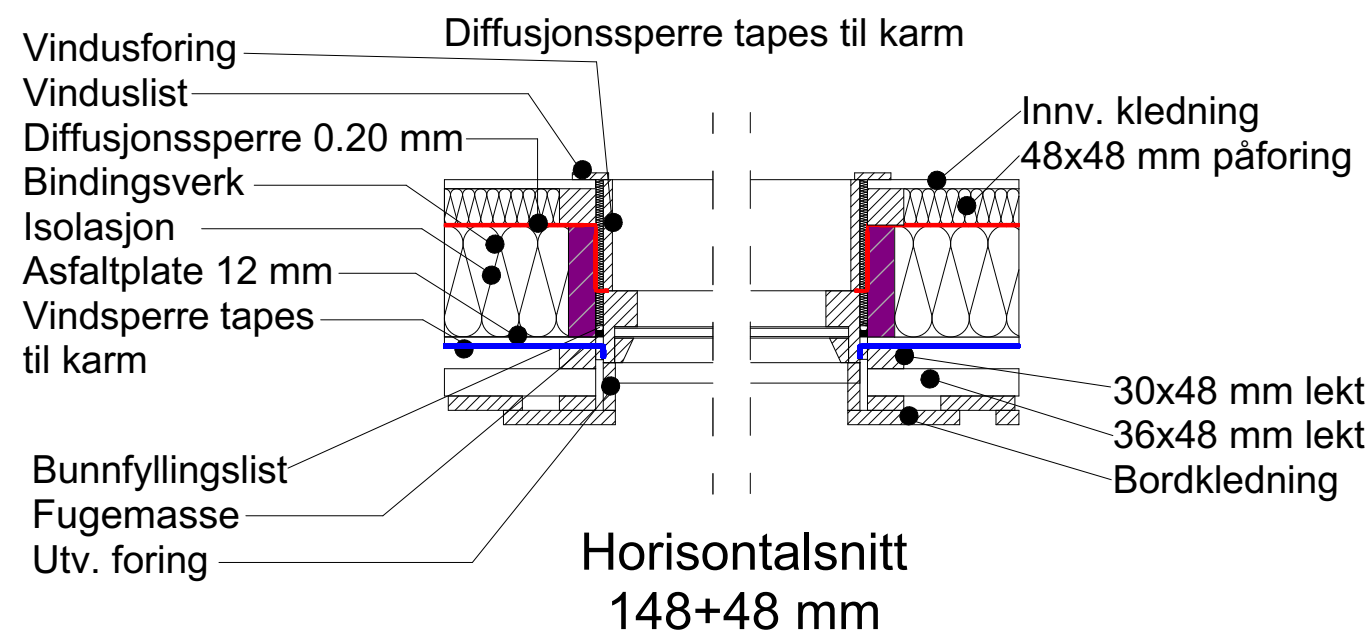


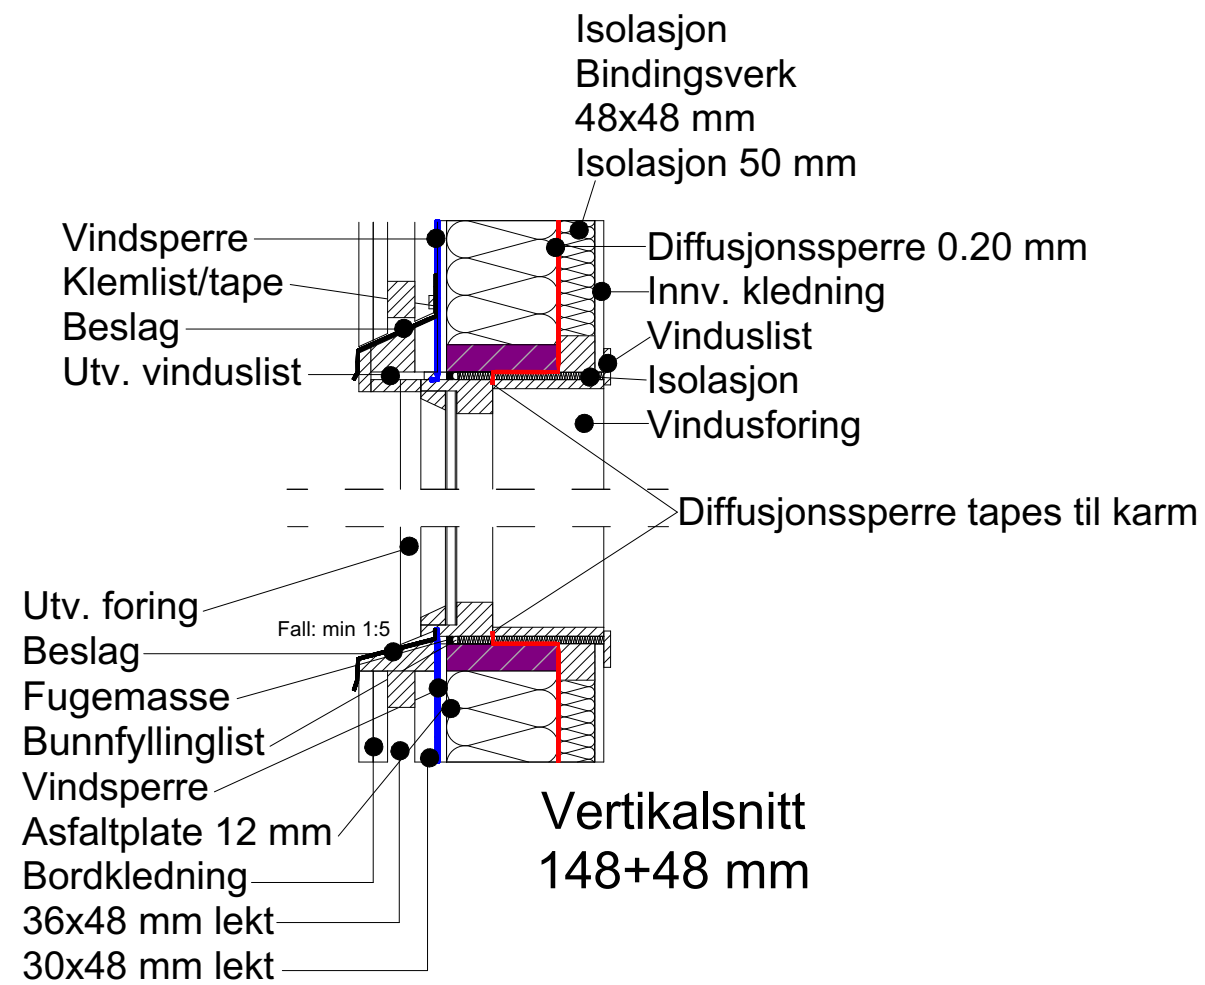

Vindu i yttervegg 6+2" stående kledning 2007A BYGGMANN®	MÅLESTOKK 1:10		HENVISNINGER:
	DAKARK AS		NBI: 523.255
			NBI: 573.104
			NBI: 573.105
	DATE: 12.02.14		NBI: 573.107
	REVIDERT:	DATE: 03.03.22	NBI: 573.121
		DATE:	
		DATE:	
		DATE:	