
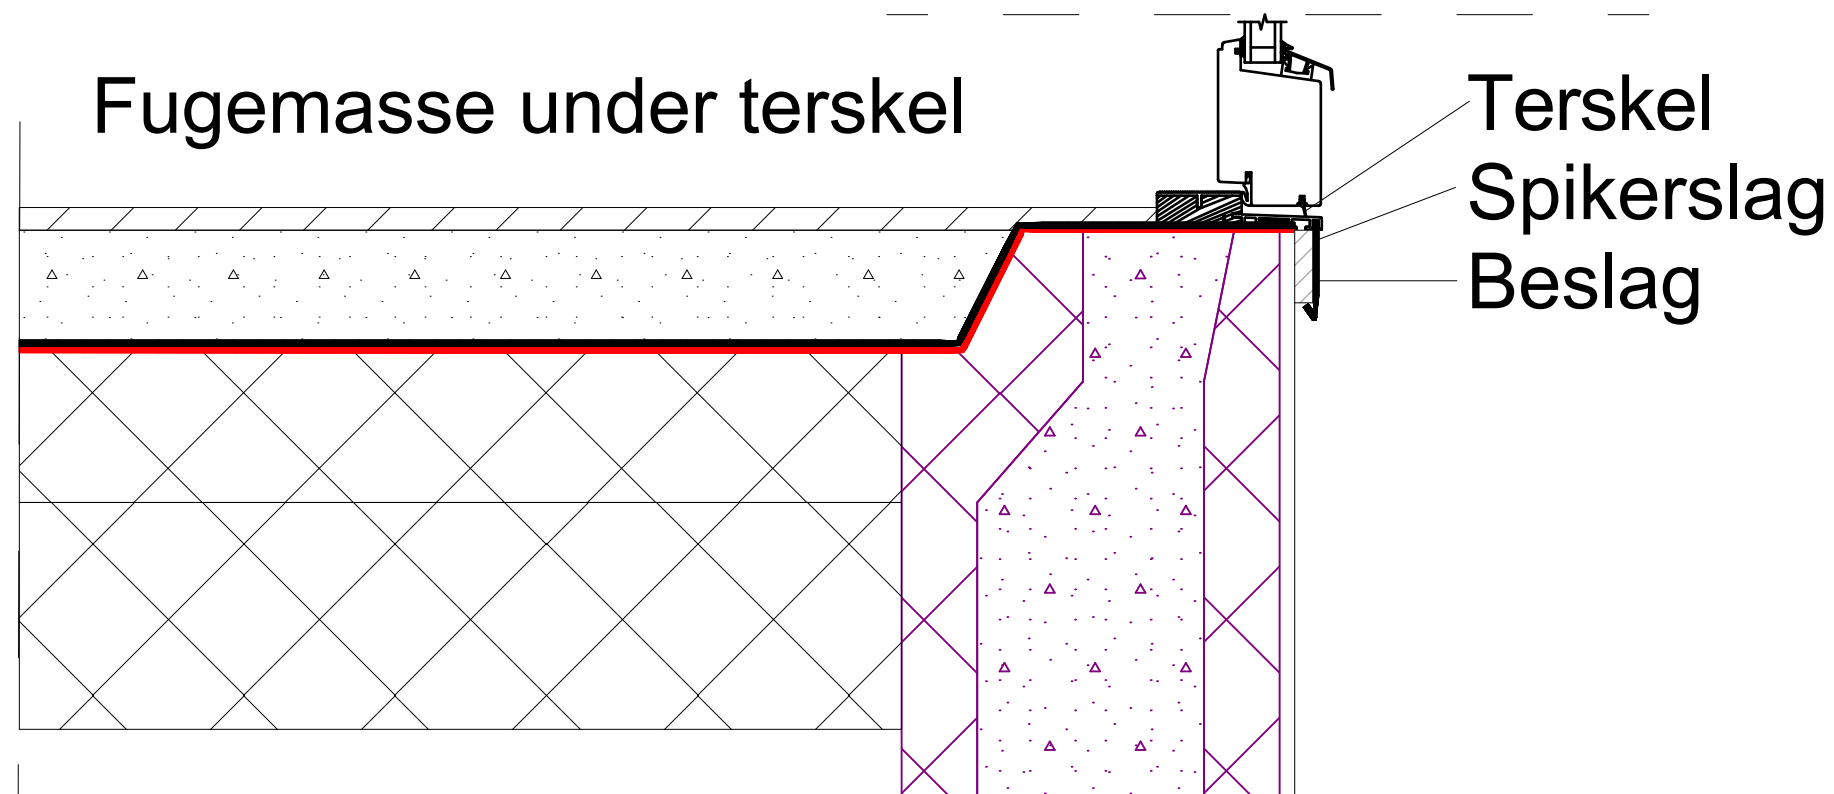


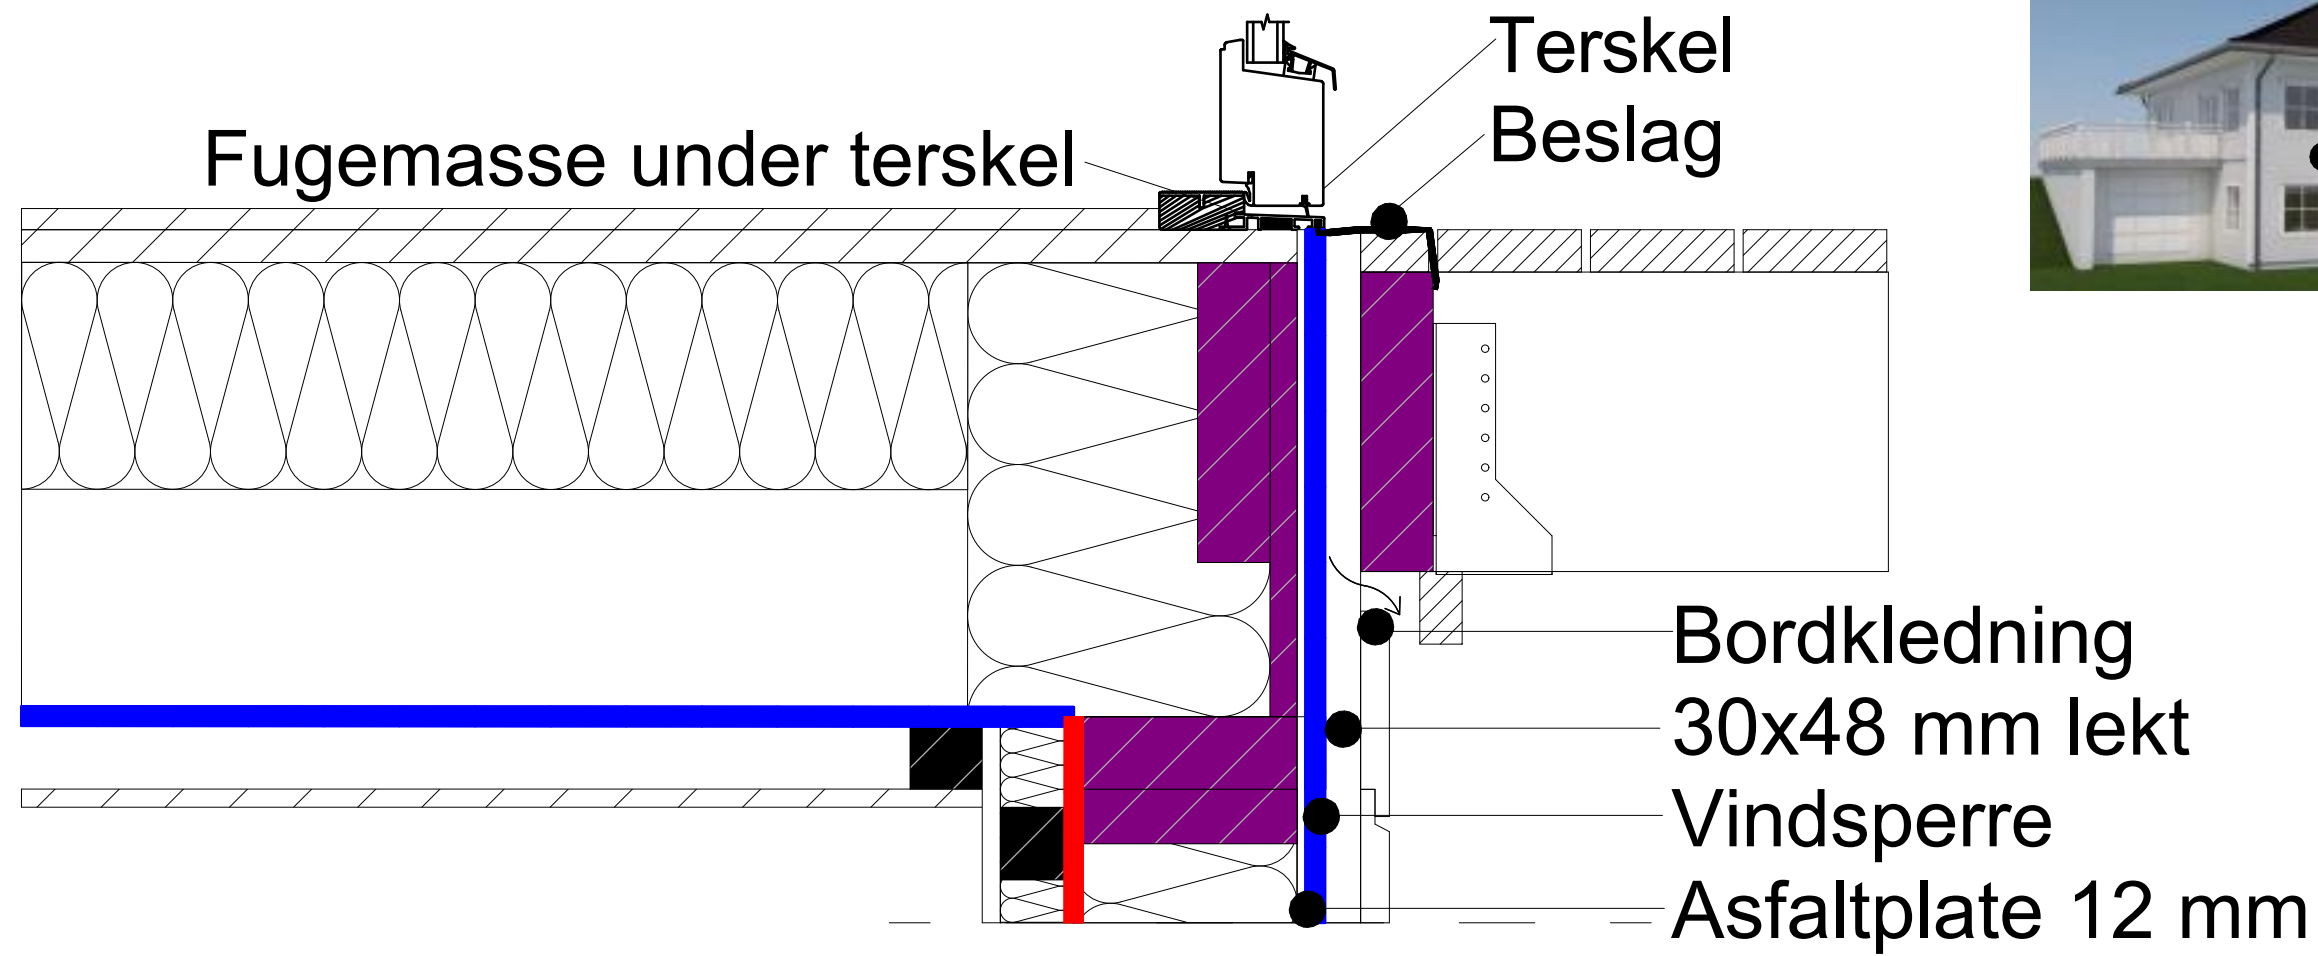

Beslag under ytterdør liggende kledning	2012A		MALESTOKK 1:5				HENVISNINGER:
			DAKARKAS				NBI: 520.241
			DATO: 14.02.14				NBI: 523.251
			REVIDERT:		DATO: 04.03.22		
					DATO:		
	BYGGMANN®			DATO:			
				DATO:			
				DATO:			
							
	LOOKING FOR ANSWERS?!						