


Vertikalsnitt

Innvendig platekledning
48x48 påforing
0.2 mm diffusjonssperre
Bindingsverk

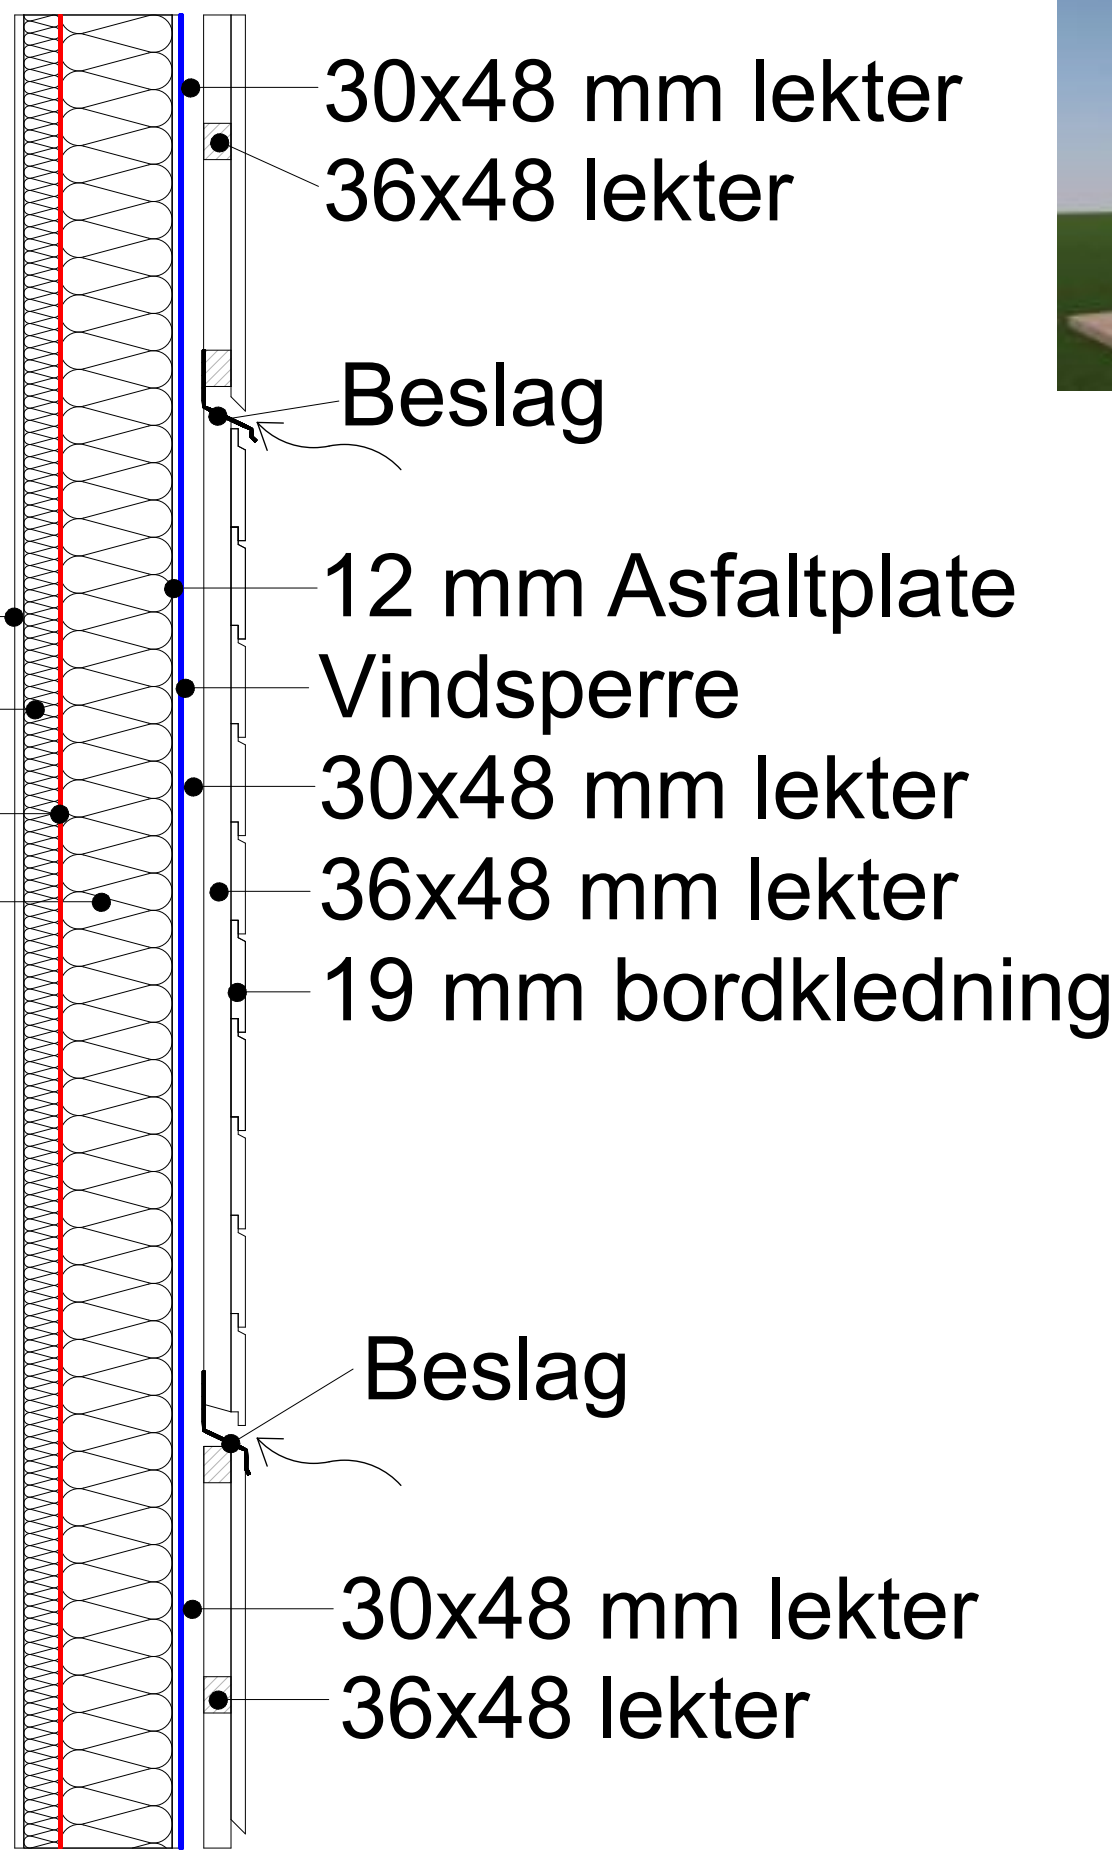

Overgang liggende/stående kledning	HENVISNINGER:		
	NBI 523.251		
	NBI 520.241		
2013	MÅLESTOKK 1:10		
	DAKARK AS		
	DATO:20.01.22		
	REVIDERT:	DATO:	
BYGGMANN®		DATO:	
		DATO:	
		DATO:	