



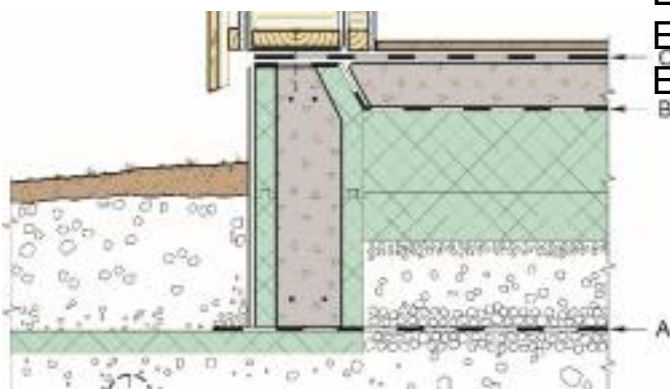

Isolasjon lett steinull 330 mm bredde

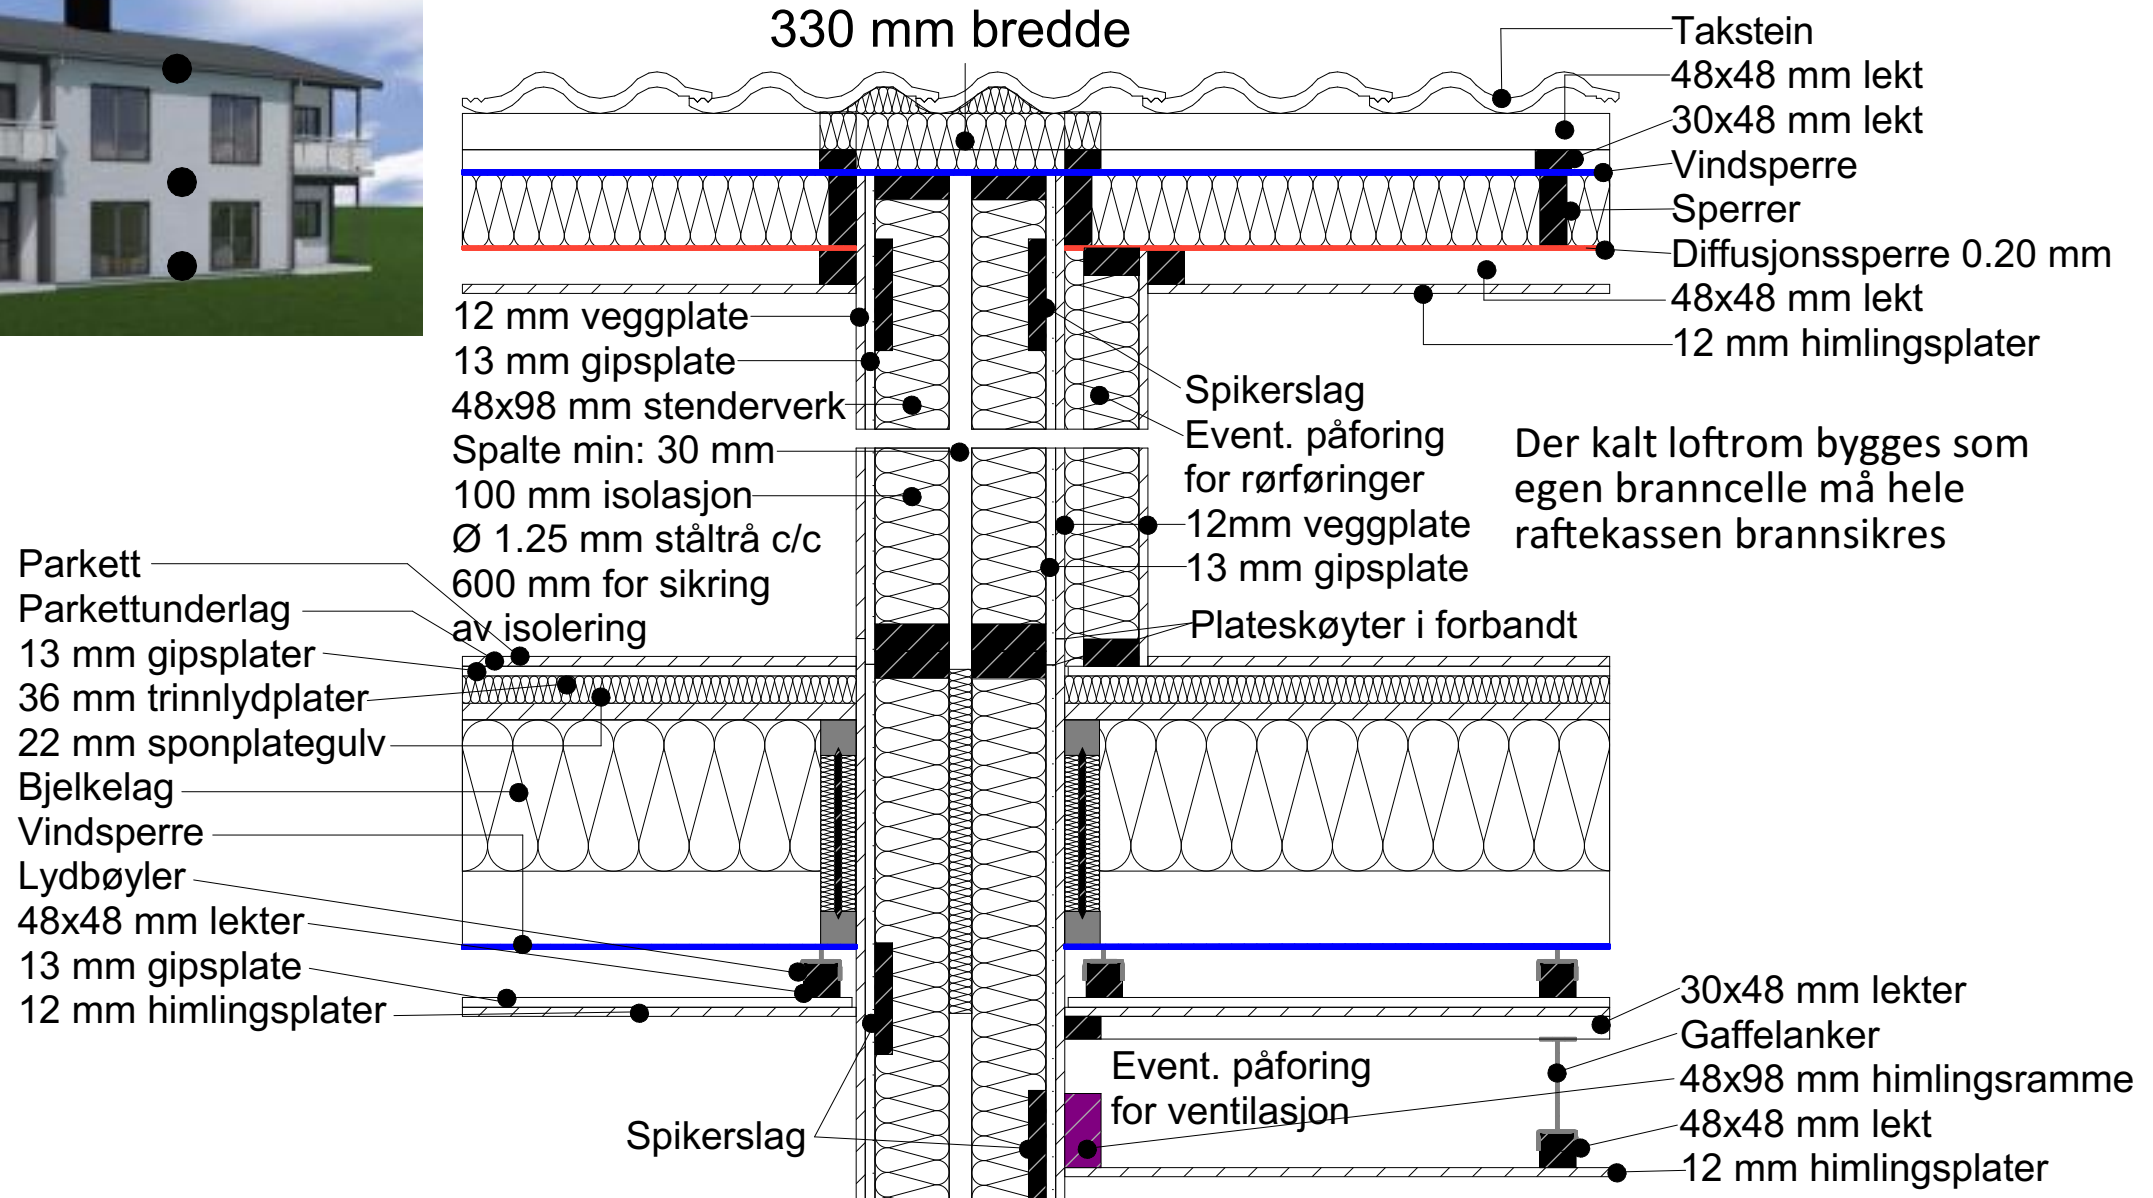

Alternativer for
plassering av radonsperre
A-B-C

HENVISNINGER:		MALESTOKK 1:10	
NBI: 524.325		DAKARK AS	
NBI: 524.305		DATO: 11.02.14	
NBI: 520.321		REVIDERT:	
NBI: 522.351		DATO: 07.03.22	
NBI: 520.222		DATO:	
		DATO:	
Dobbelt vegg-Lydvegg-Snitt		2704A	
		BYGGMANN	

