


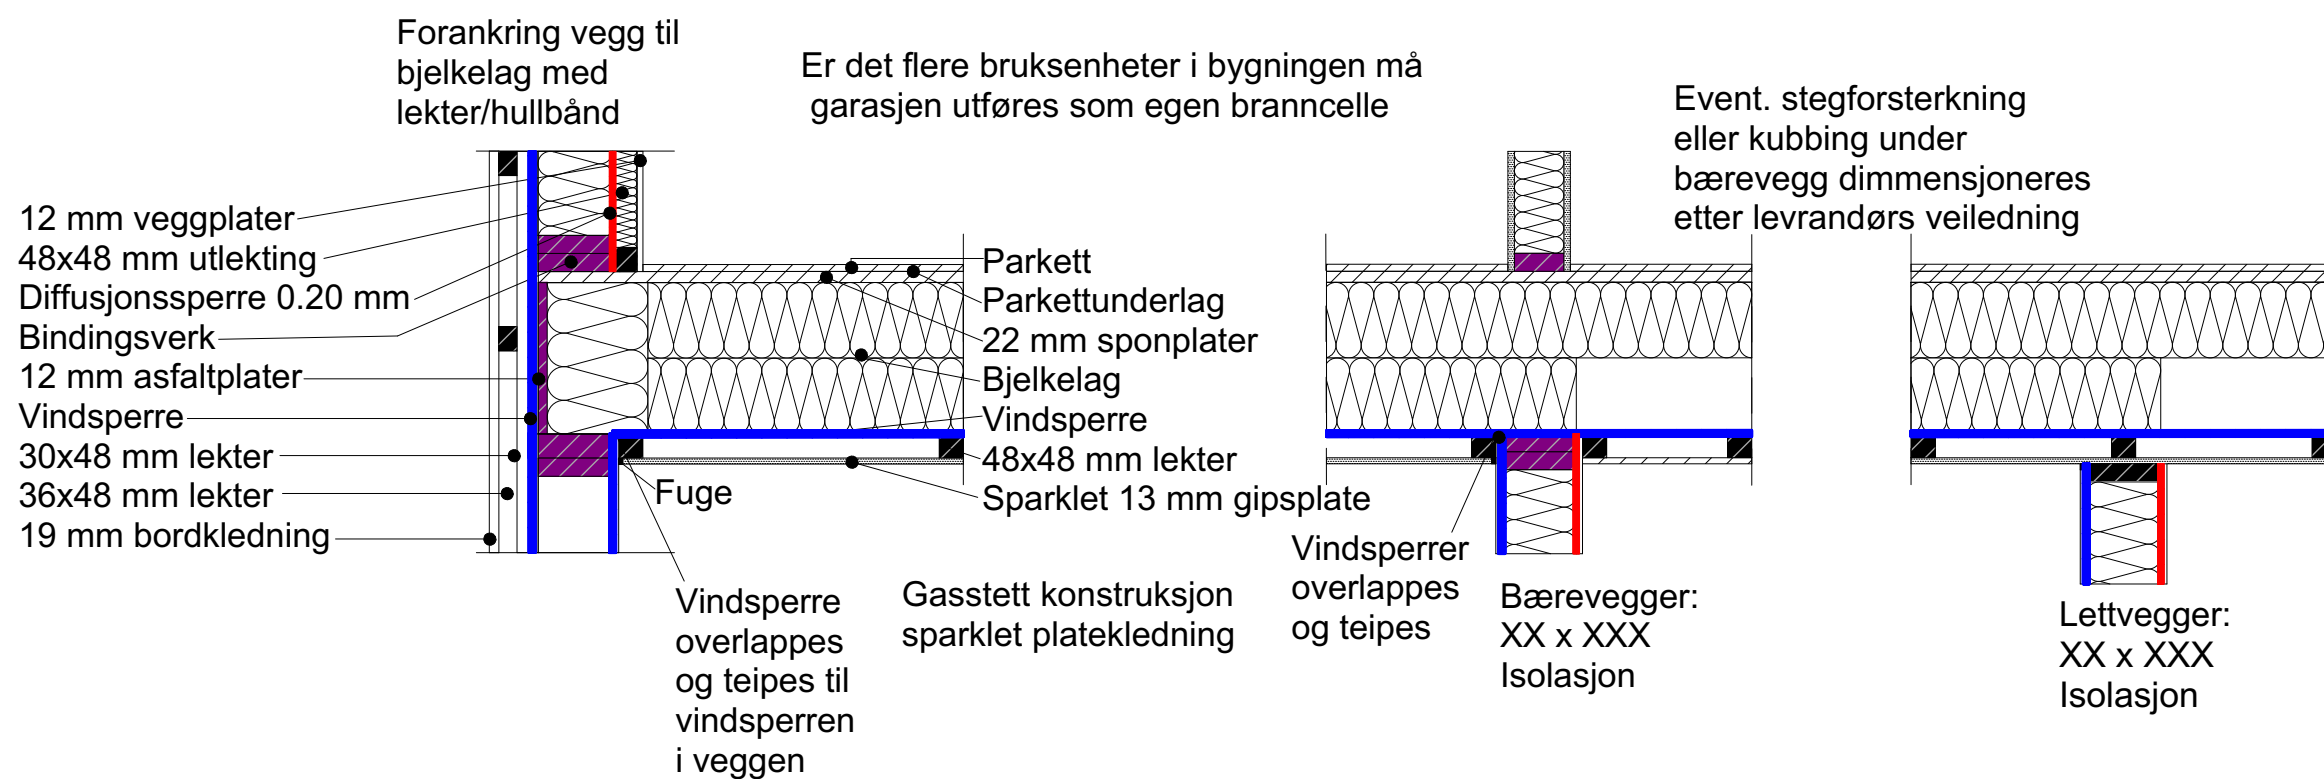

2902	Vegger i garasje u/50 m ² i bolig		HENVISNINGER:	
			NBI: 517.651	
	MÅLESTOKK 1:15		NBI: 522.351	
	DAKARK AS		NBI: 520.222	
	DATO: 12.02. 14			
BYGGMANN TM	REVIDERT:	DATO:	08.03.22	
		DATO:		
		DATO:		