





Fall min. 1:50 80 cm rundt sluk,
1:100 resten av rommet.
Vanntett vinylbelegg/membran
trekkes opp på terskel/vegg
Se D4100 for alternativer

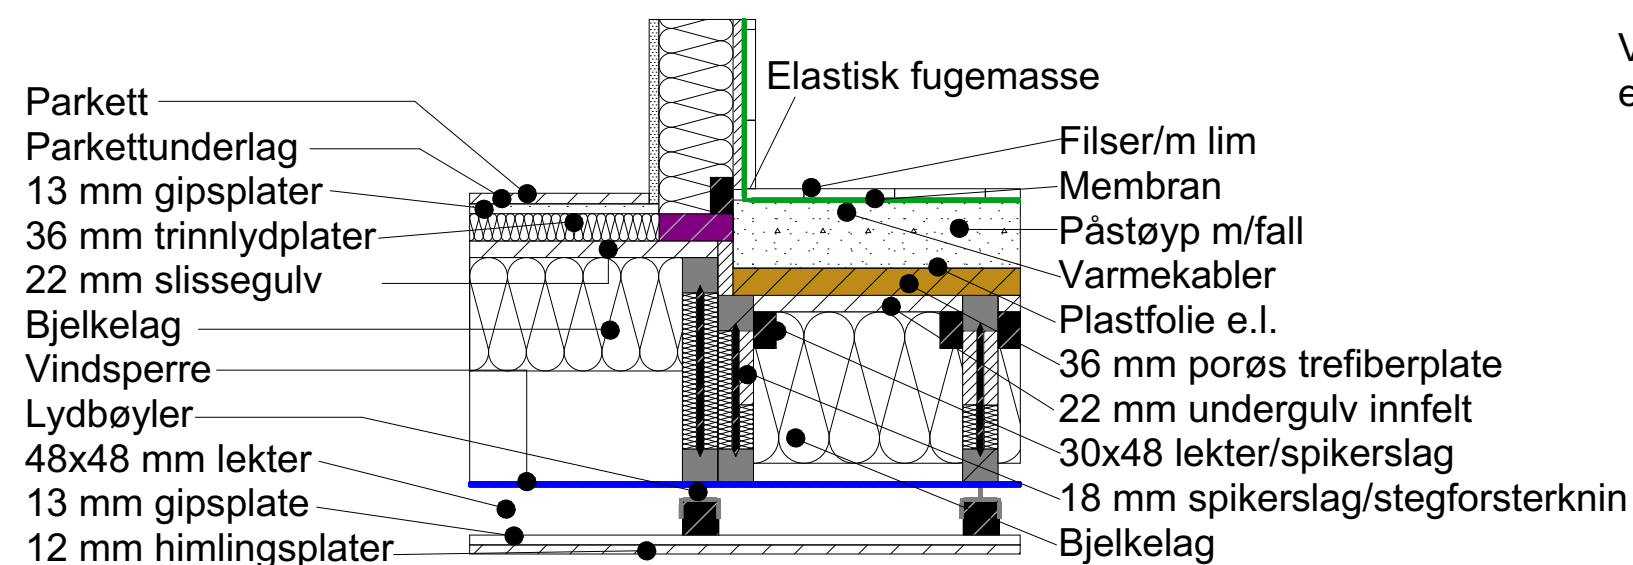

Membran trekkes opp på terskel/vegg

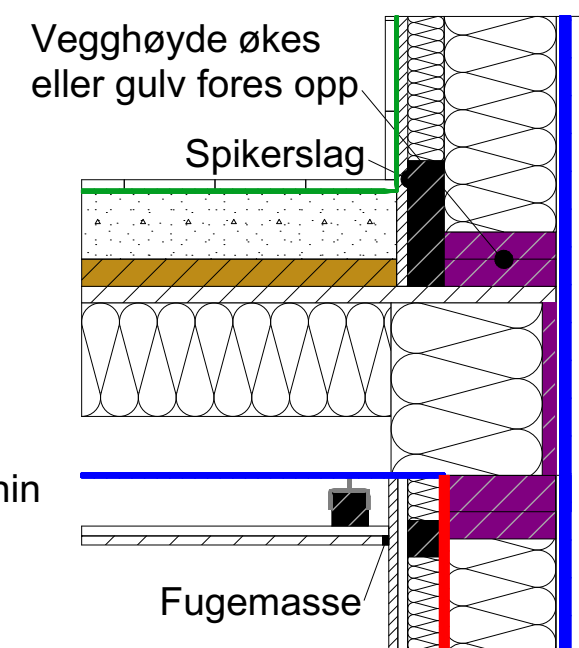

Nedsenket gulv I-Bjelkelag med lydkrav			HENVISNINGER:
			NBI: 522.511
			NBI: 522.351
			NBI: 520.222
			NBI: 541.805
			NBI: 523.242
3009C	MÅLESTOKK 1:10		
	DAKARKAS		
	DATO:11.03.22		
	REVIDERT:	DATO:	
		DATO:	
		DATO:	
		DATO:	
BYGGMANN®			