
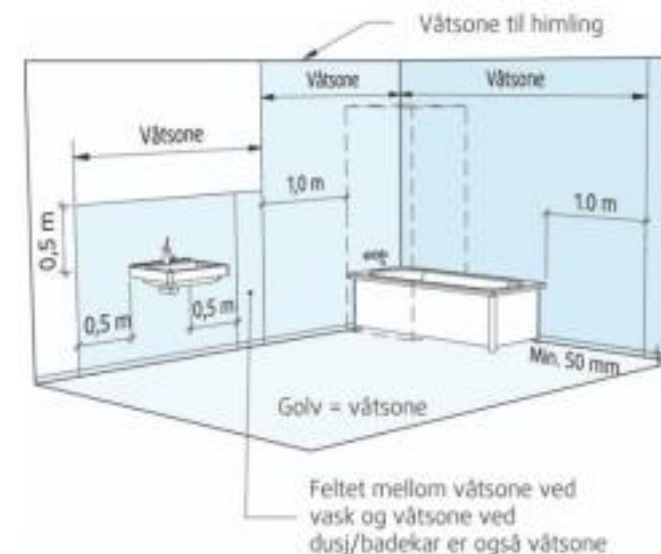


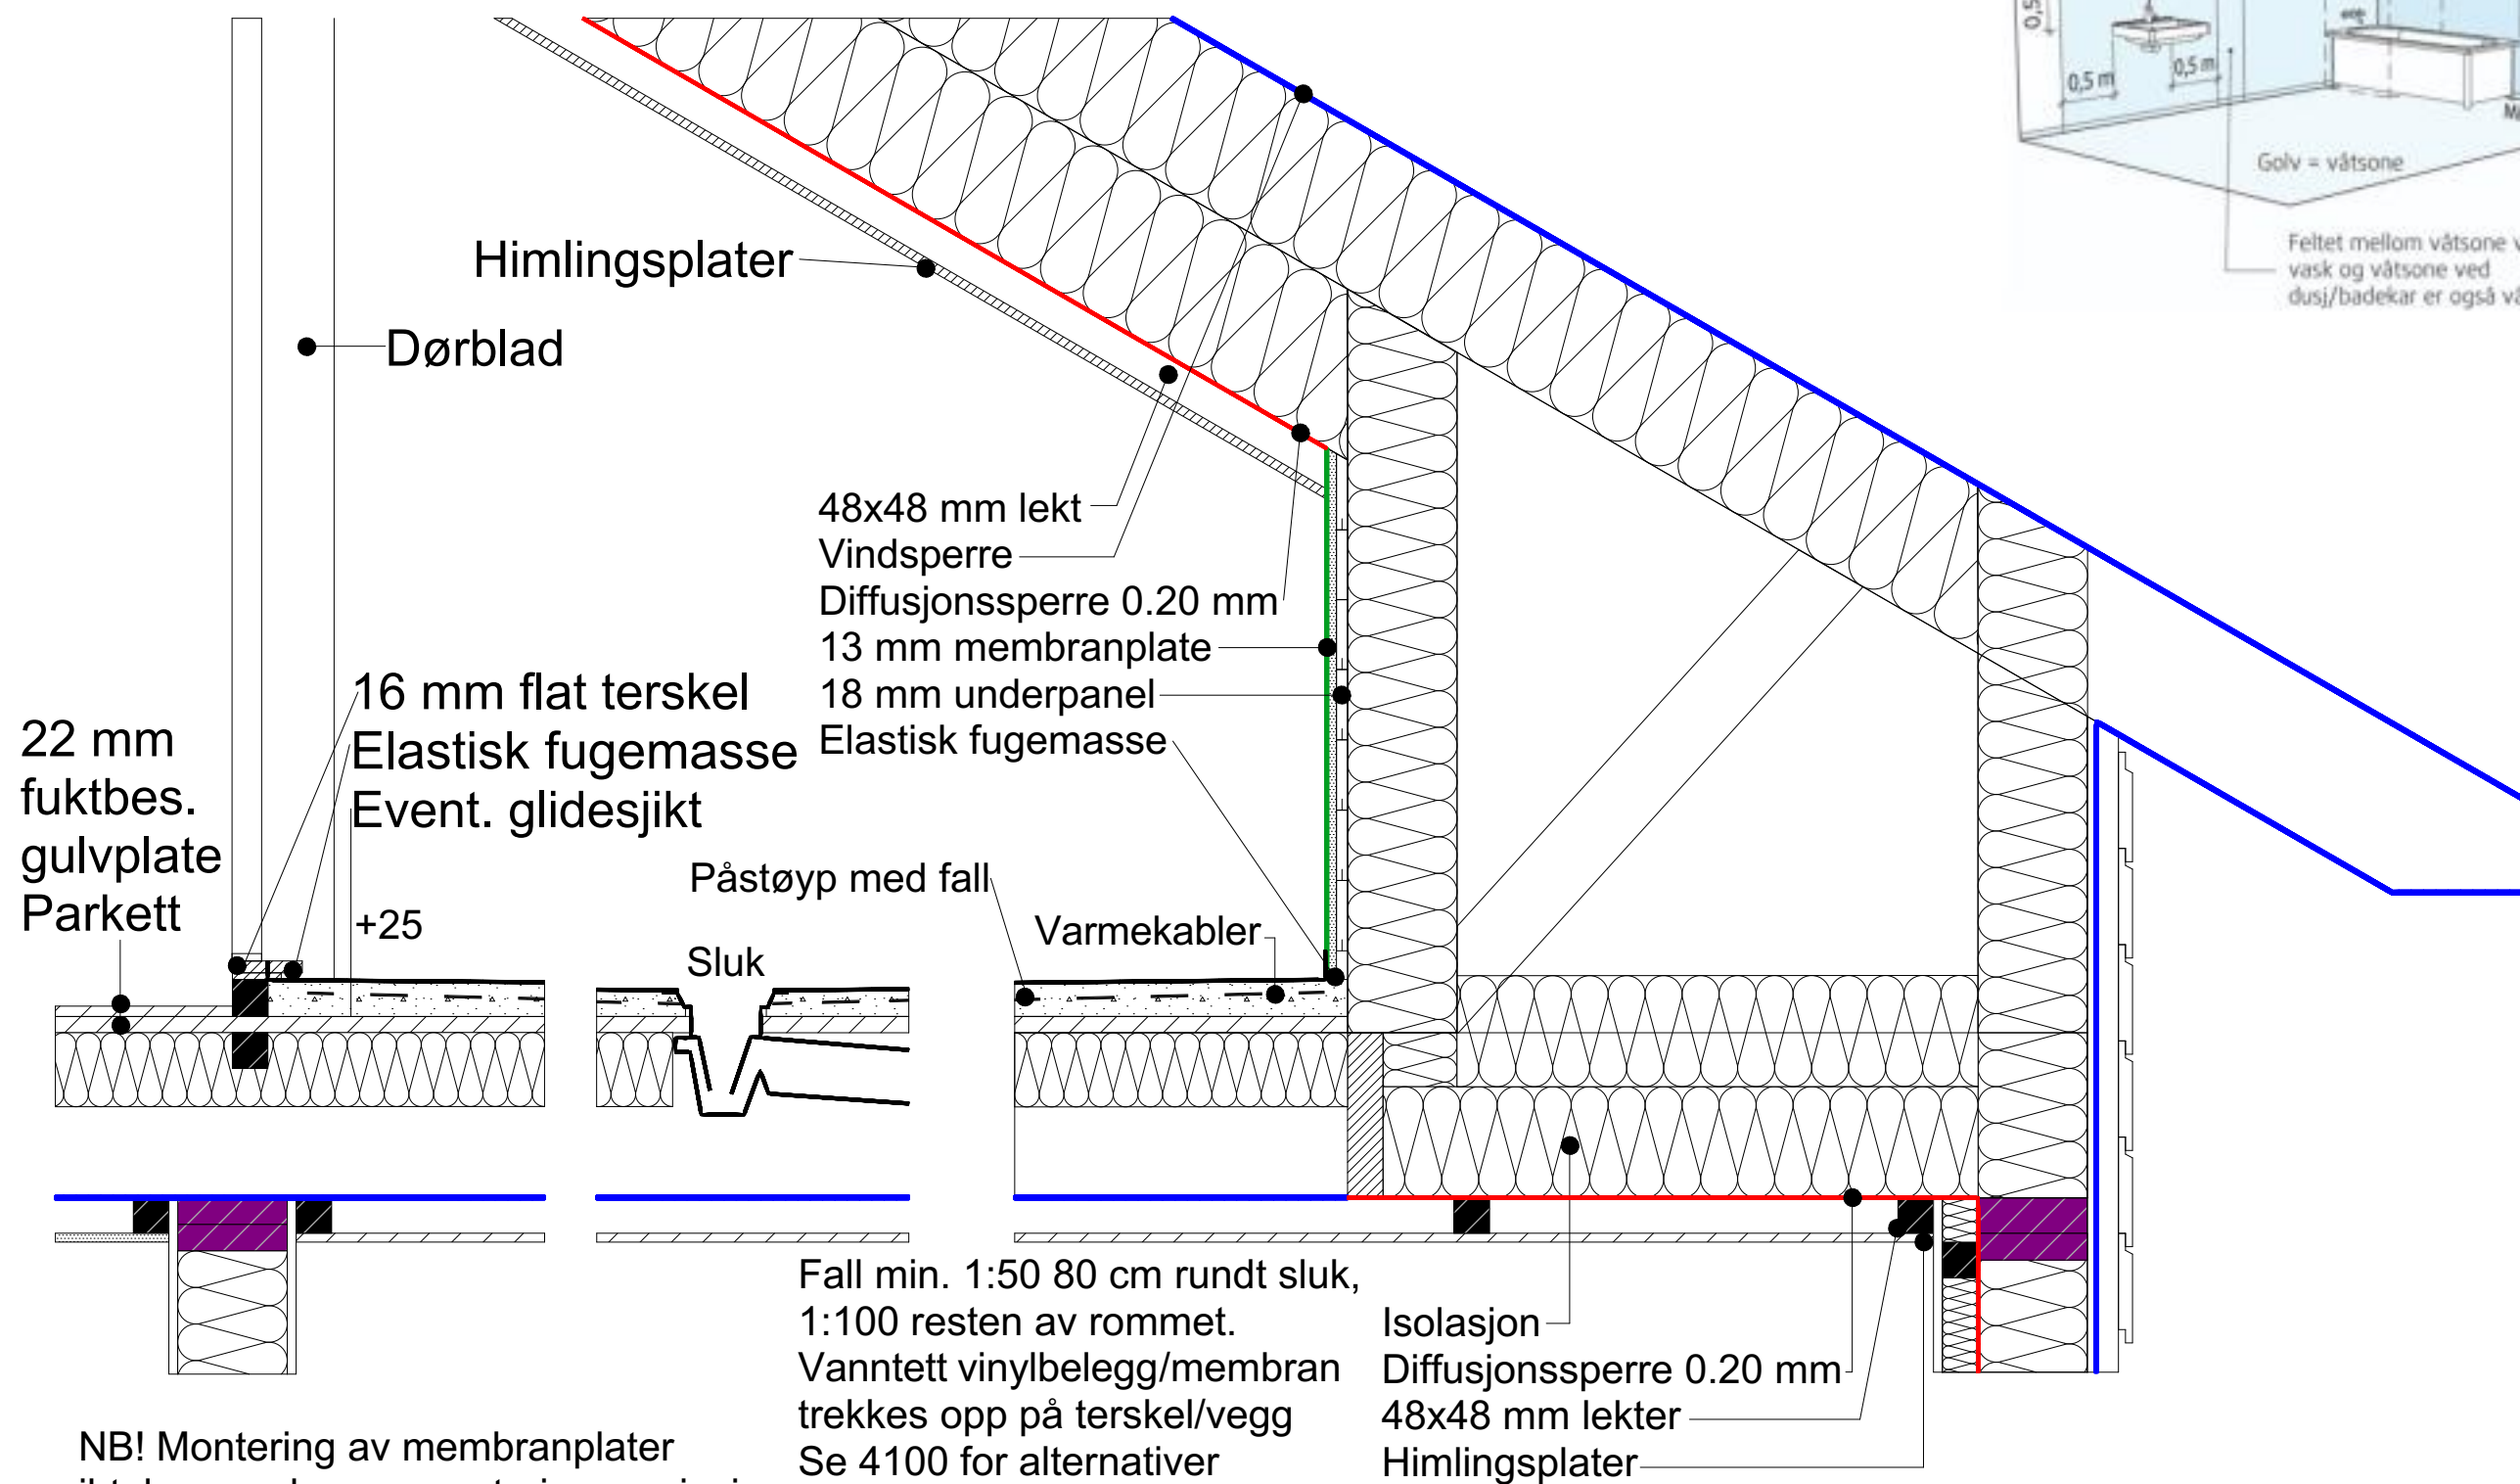

Våtrom loft A-takstol m/dør i vegg		HENVISNINGER:	
		NBI: 541.805	
		NBI: 525.107	
		BVN 34.010	
		4100 for sluk alternativer	
		DATO: 21.03.22	
		DATO:	
		DATO:	

4004

BYGGMANN