


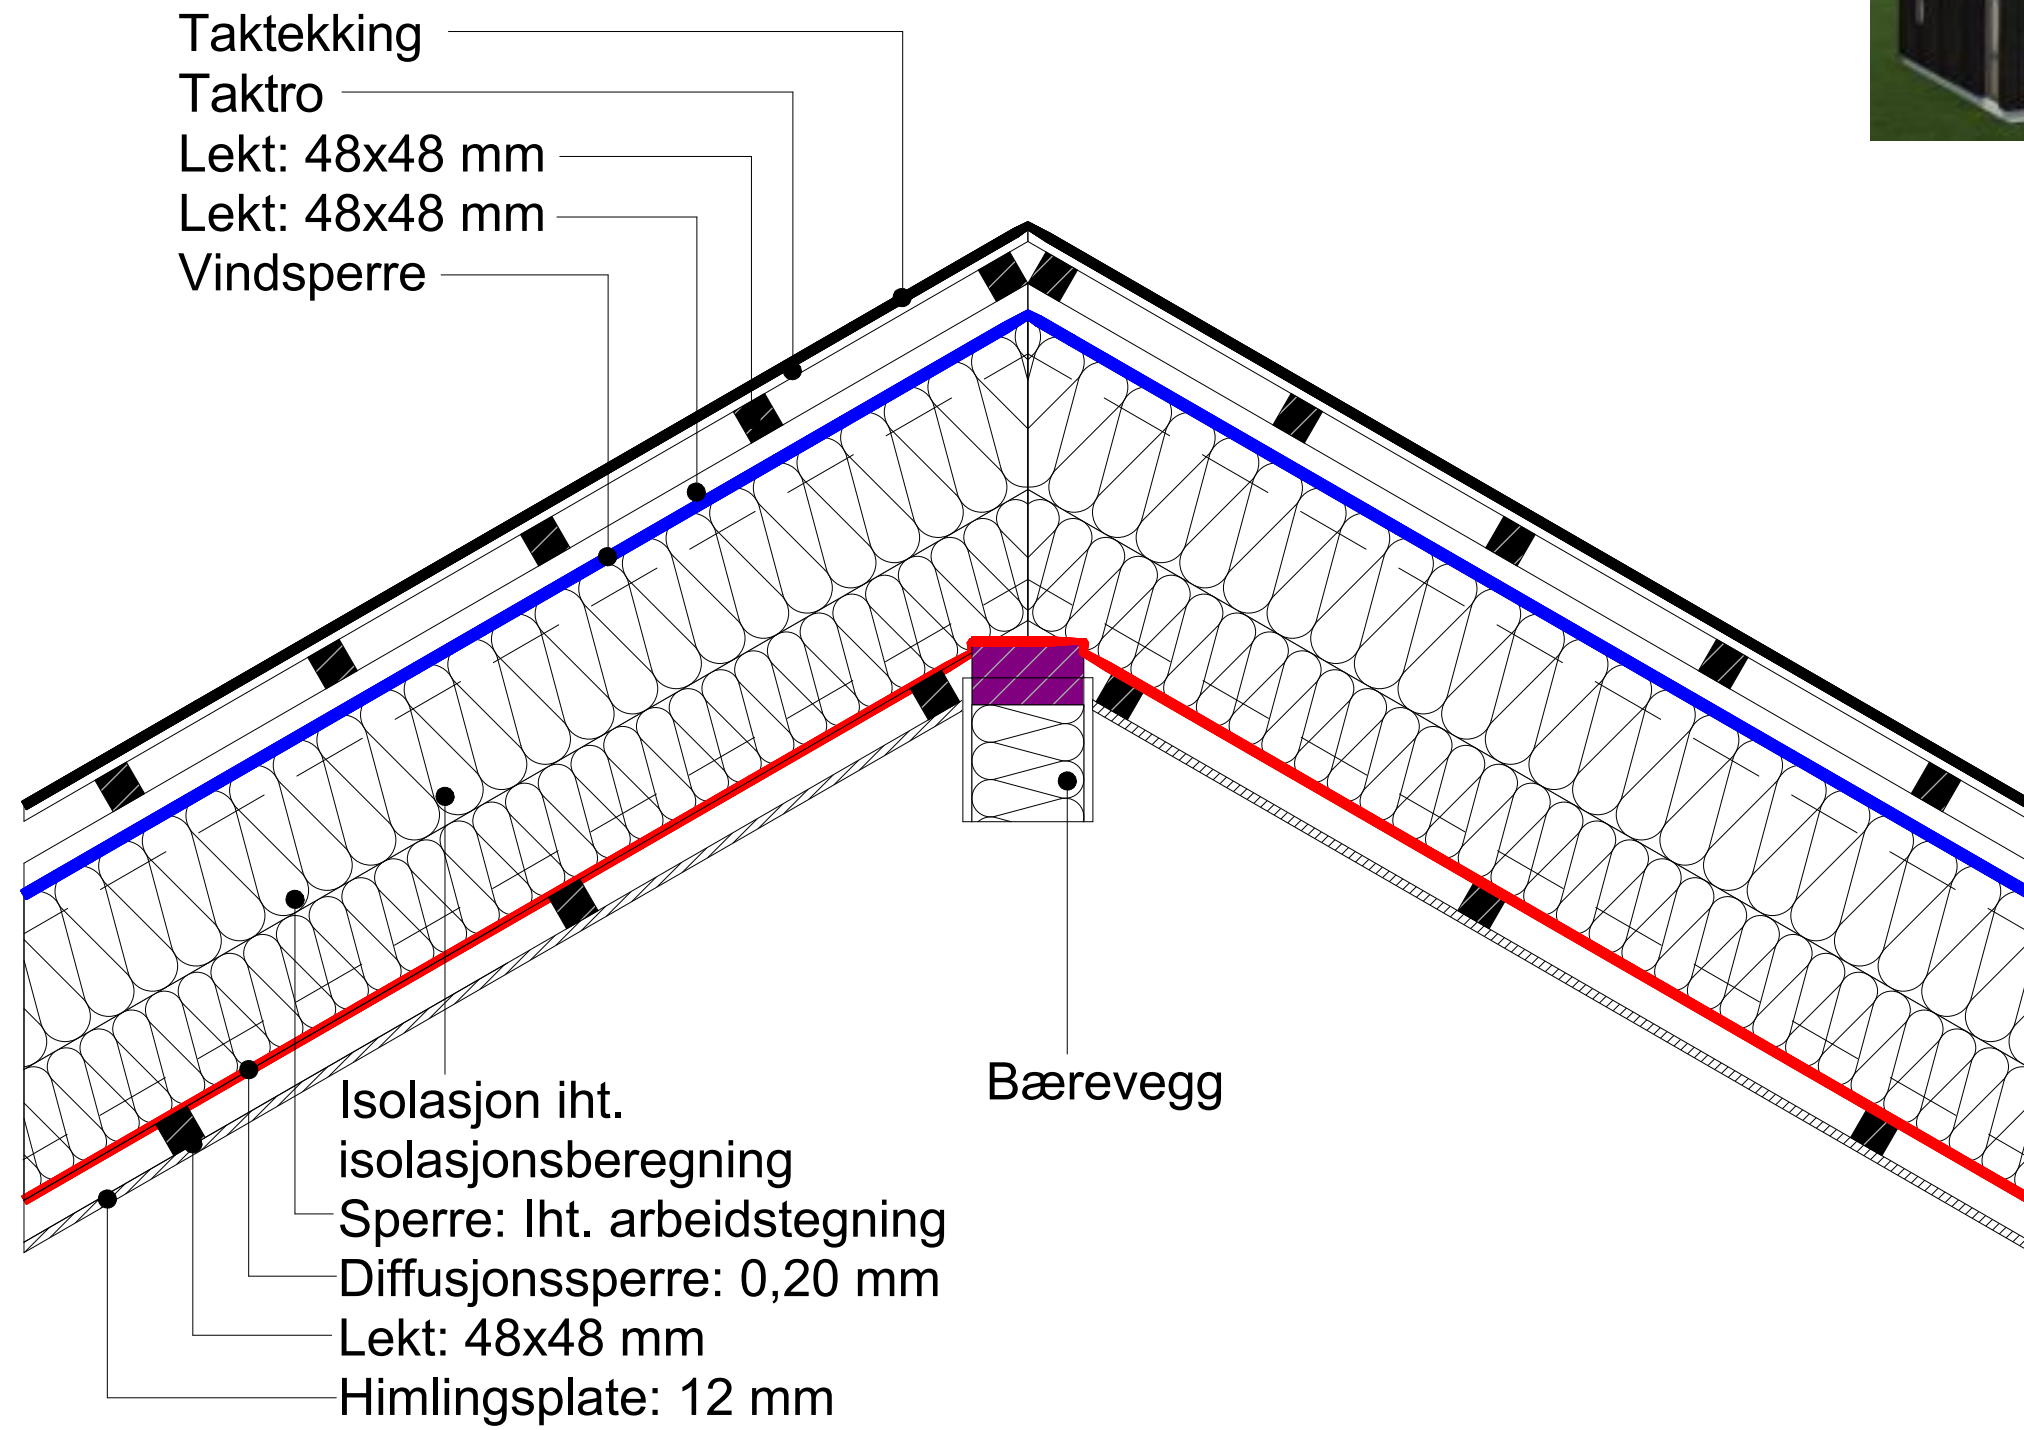

Tak, sperrer med takpapp el. shingel		HENVISNINGER:	
		NBI: 525.101	
		NBI: 520.241	
5202B	MÅLESTOKK 1:10		
	DAKARK AS		
	DATE: 14.02.14		
	REVIDERT:	DATE: 23.03.22	
		DATE:	
BYGGMANN TM		DATE:	