


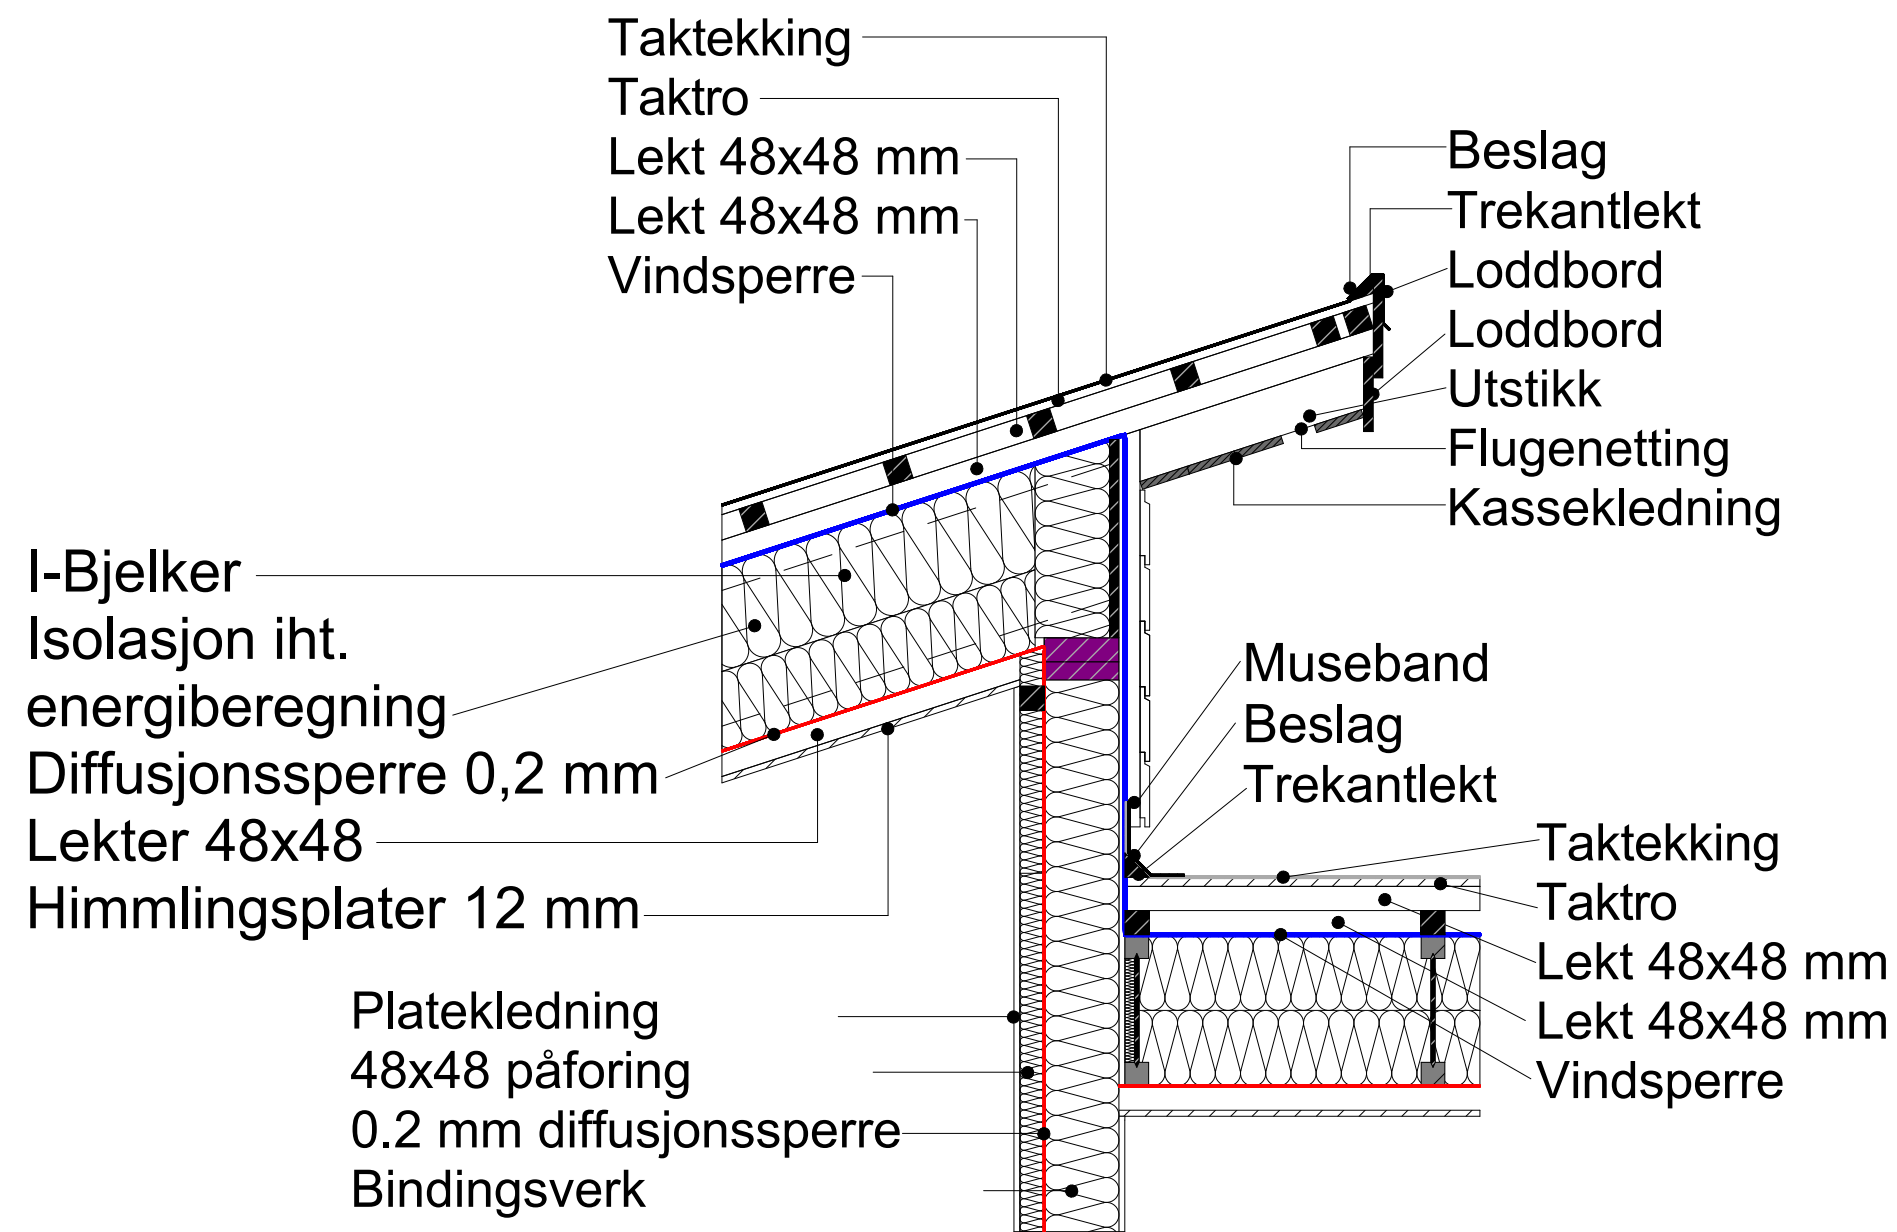

HENVISNINGER:		MALESTOKK 1:15	
	NBI 525.101		
	NBI 525.819	DAKARK AS	
	NBI 525.861	DATO:26.01.22	
	NBI 525.866	REVIDERT:	DATO:
			DATO:
			DATO:

Pulttak parallelt med vegg

5204D

BYGGMANN