


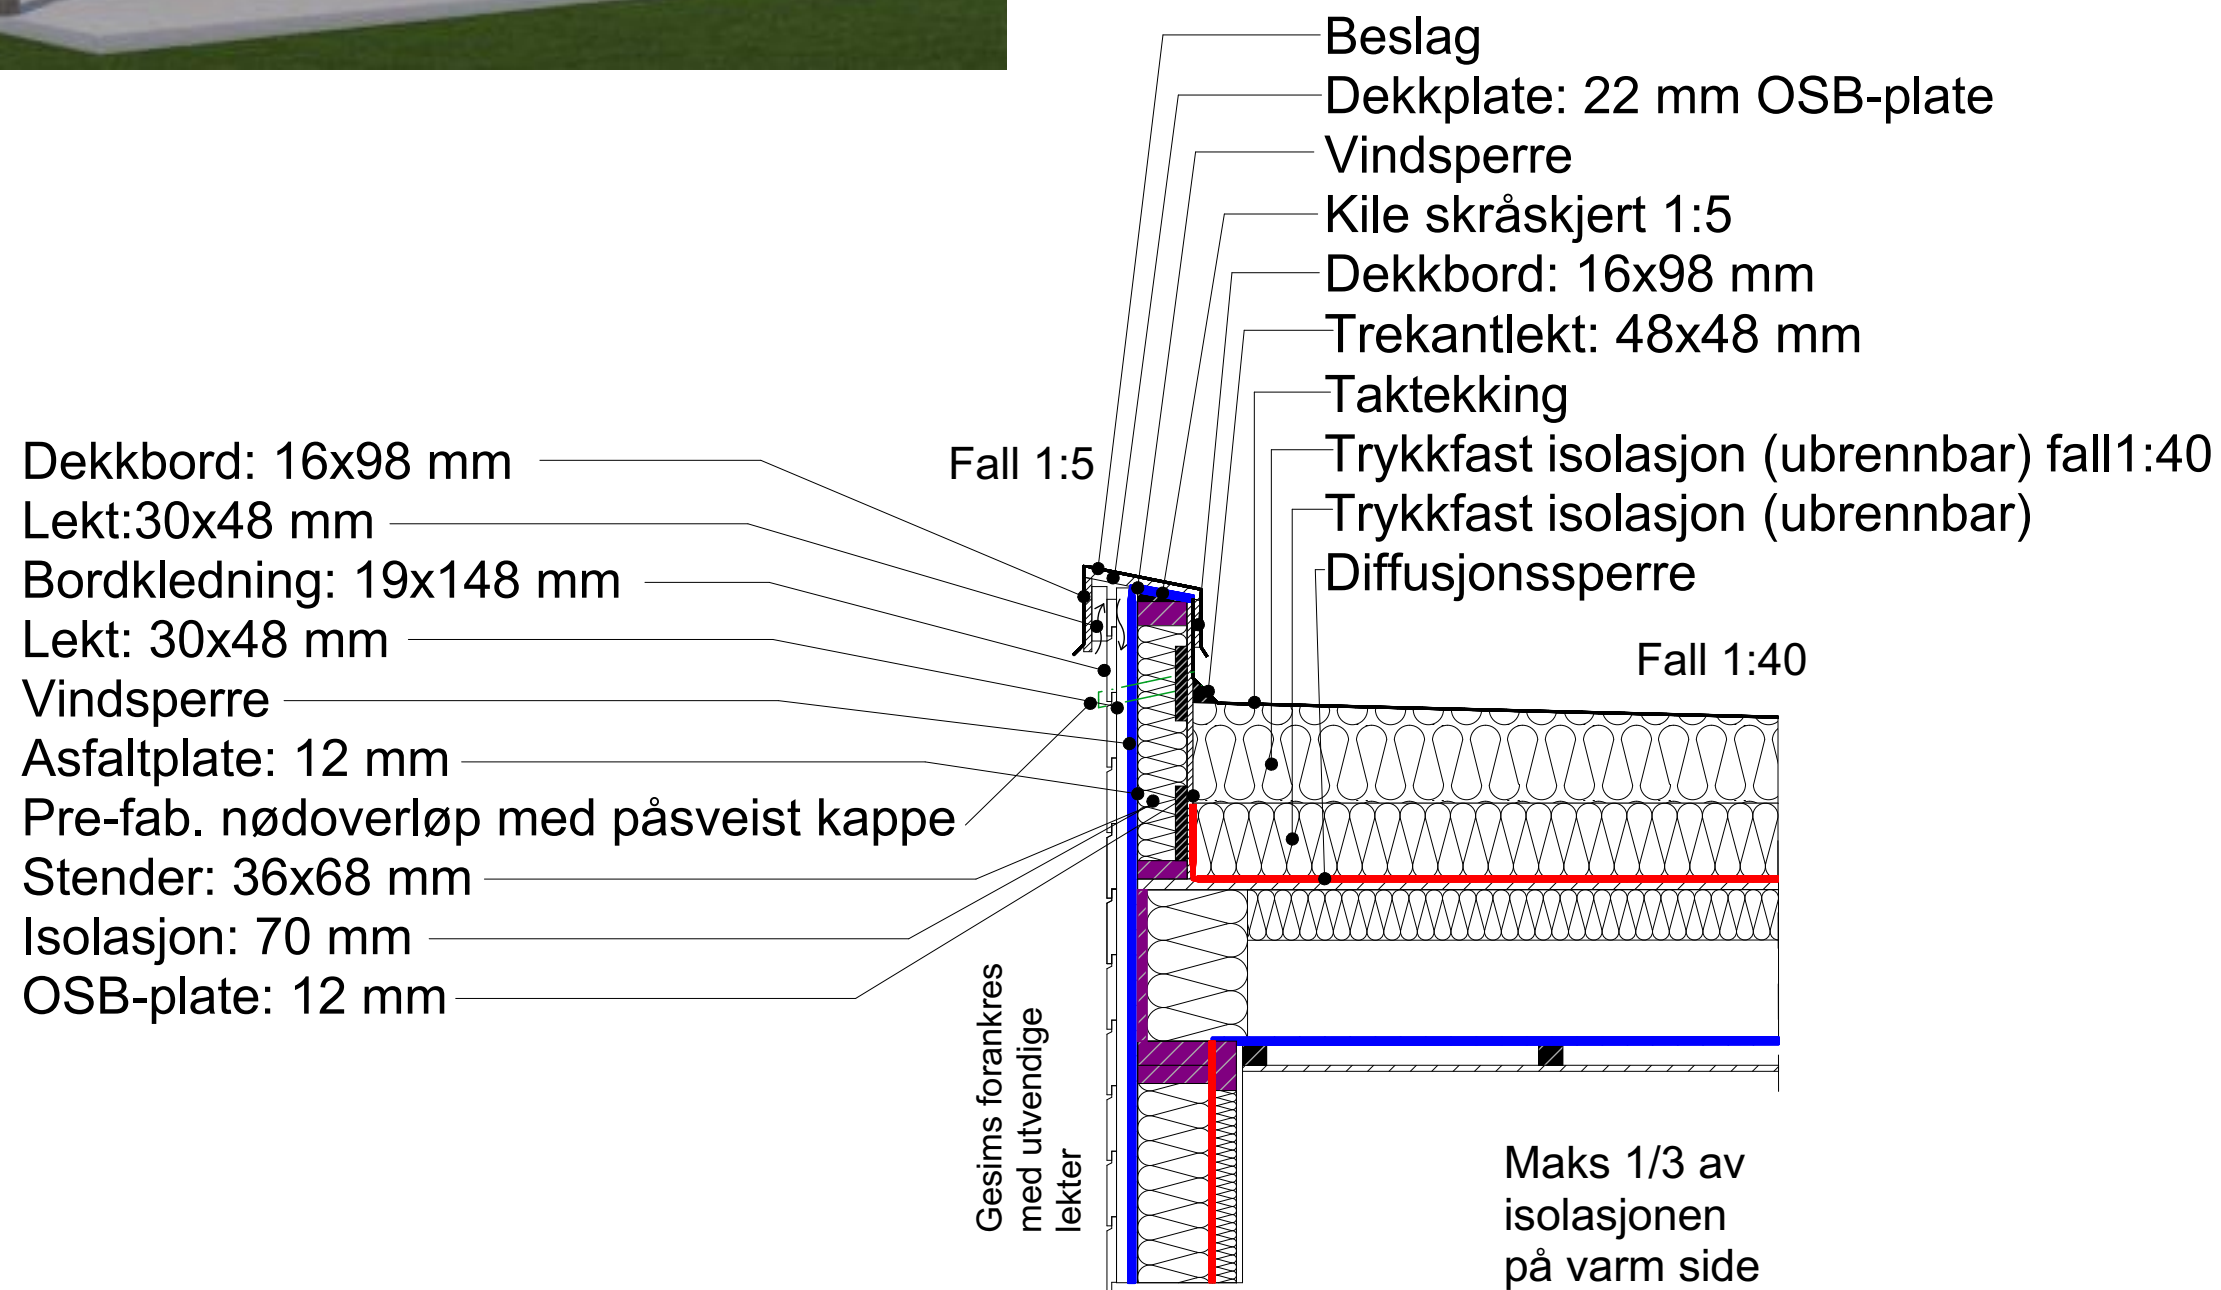

HENVISNINGER:

NBI 525.207

Sintef - TPF9

MALESTOKK 1:

DAKARK AS

DATO: 14.02.14

REVIDERT:

DATO:

DATO:

DATO:

Kompakttak med gesims over boligrom

5301E

BYGGMANN