


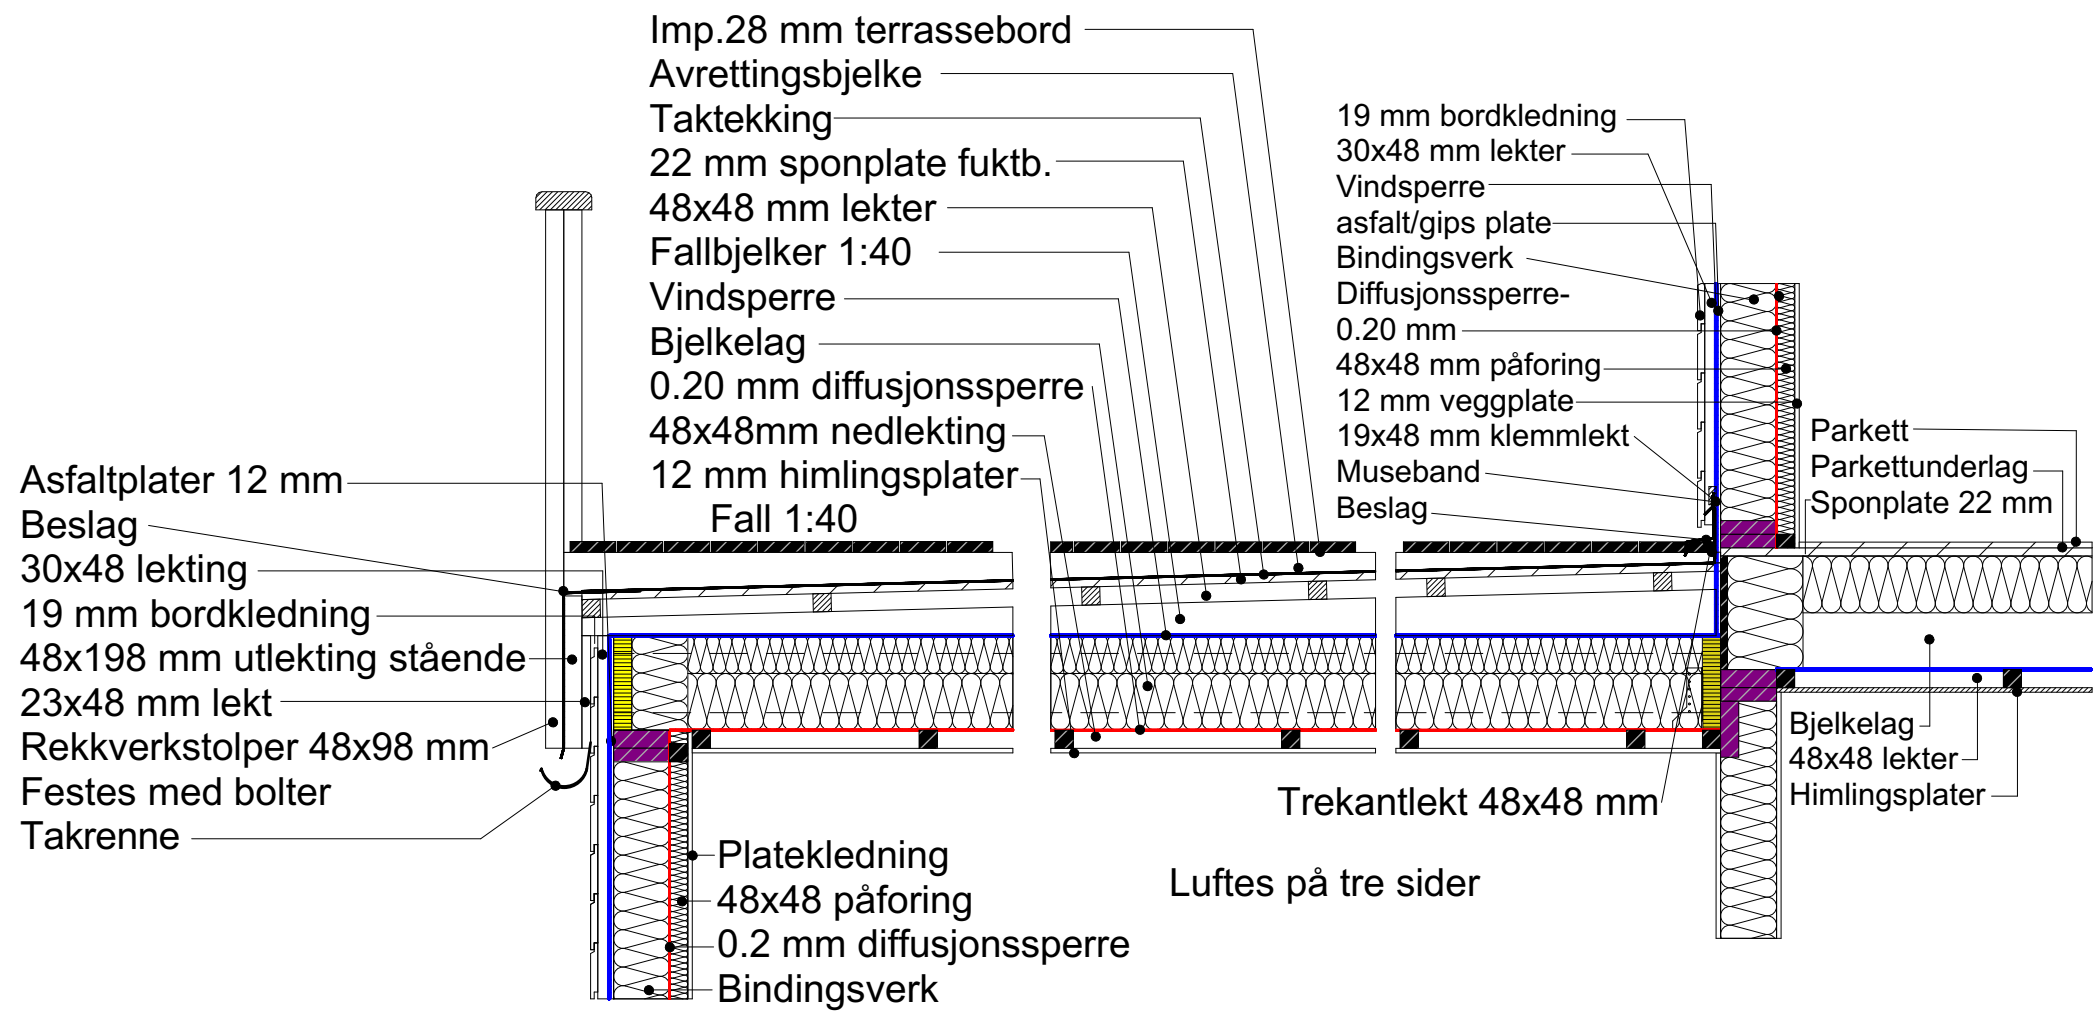

HENVISNINGER:	
NBI 525.324	
NBI 522.351	
NBI 522.355	

MALESTOKK 1:20	
DAKARK AS	
DATO: 05.11.13	
REVIDERT:	DATO: 31.03.22
	DATO:
	DATO:

BYGGMANN®



Altan over varmtrom

5501A