
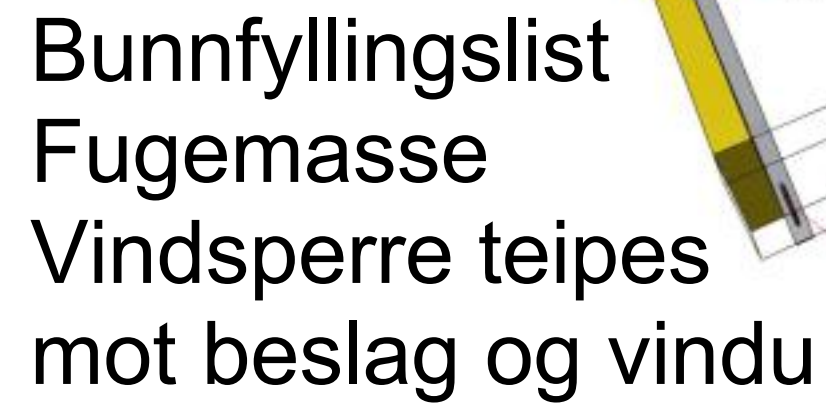


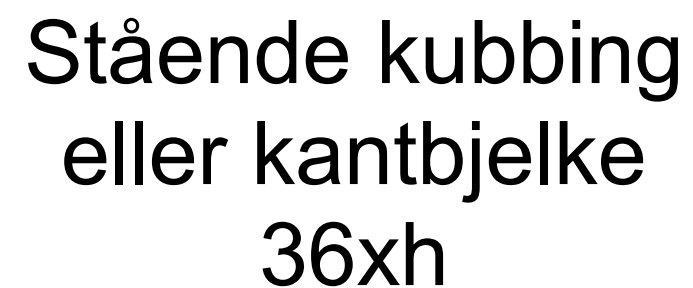

Strekband Vinkelbeslag

Beslag med fall
18 mm OSB plater
Fallkiler
48x198 mm bjelker
30x98 mm lekter
Fasadeplater/beslag

Pyntekasse, vindu 6016B 	MÅLESTOKK 1:10		HENVISNINGER:
	DAKARKAS		
	DATO:27.01.21		
	REVIDERT:	DATO:	
		DATO:	
		DATO:	